


01 TYPICAL CYCLE STORAGE - TYPE 1
023 section - storage

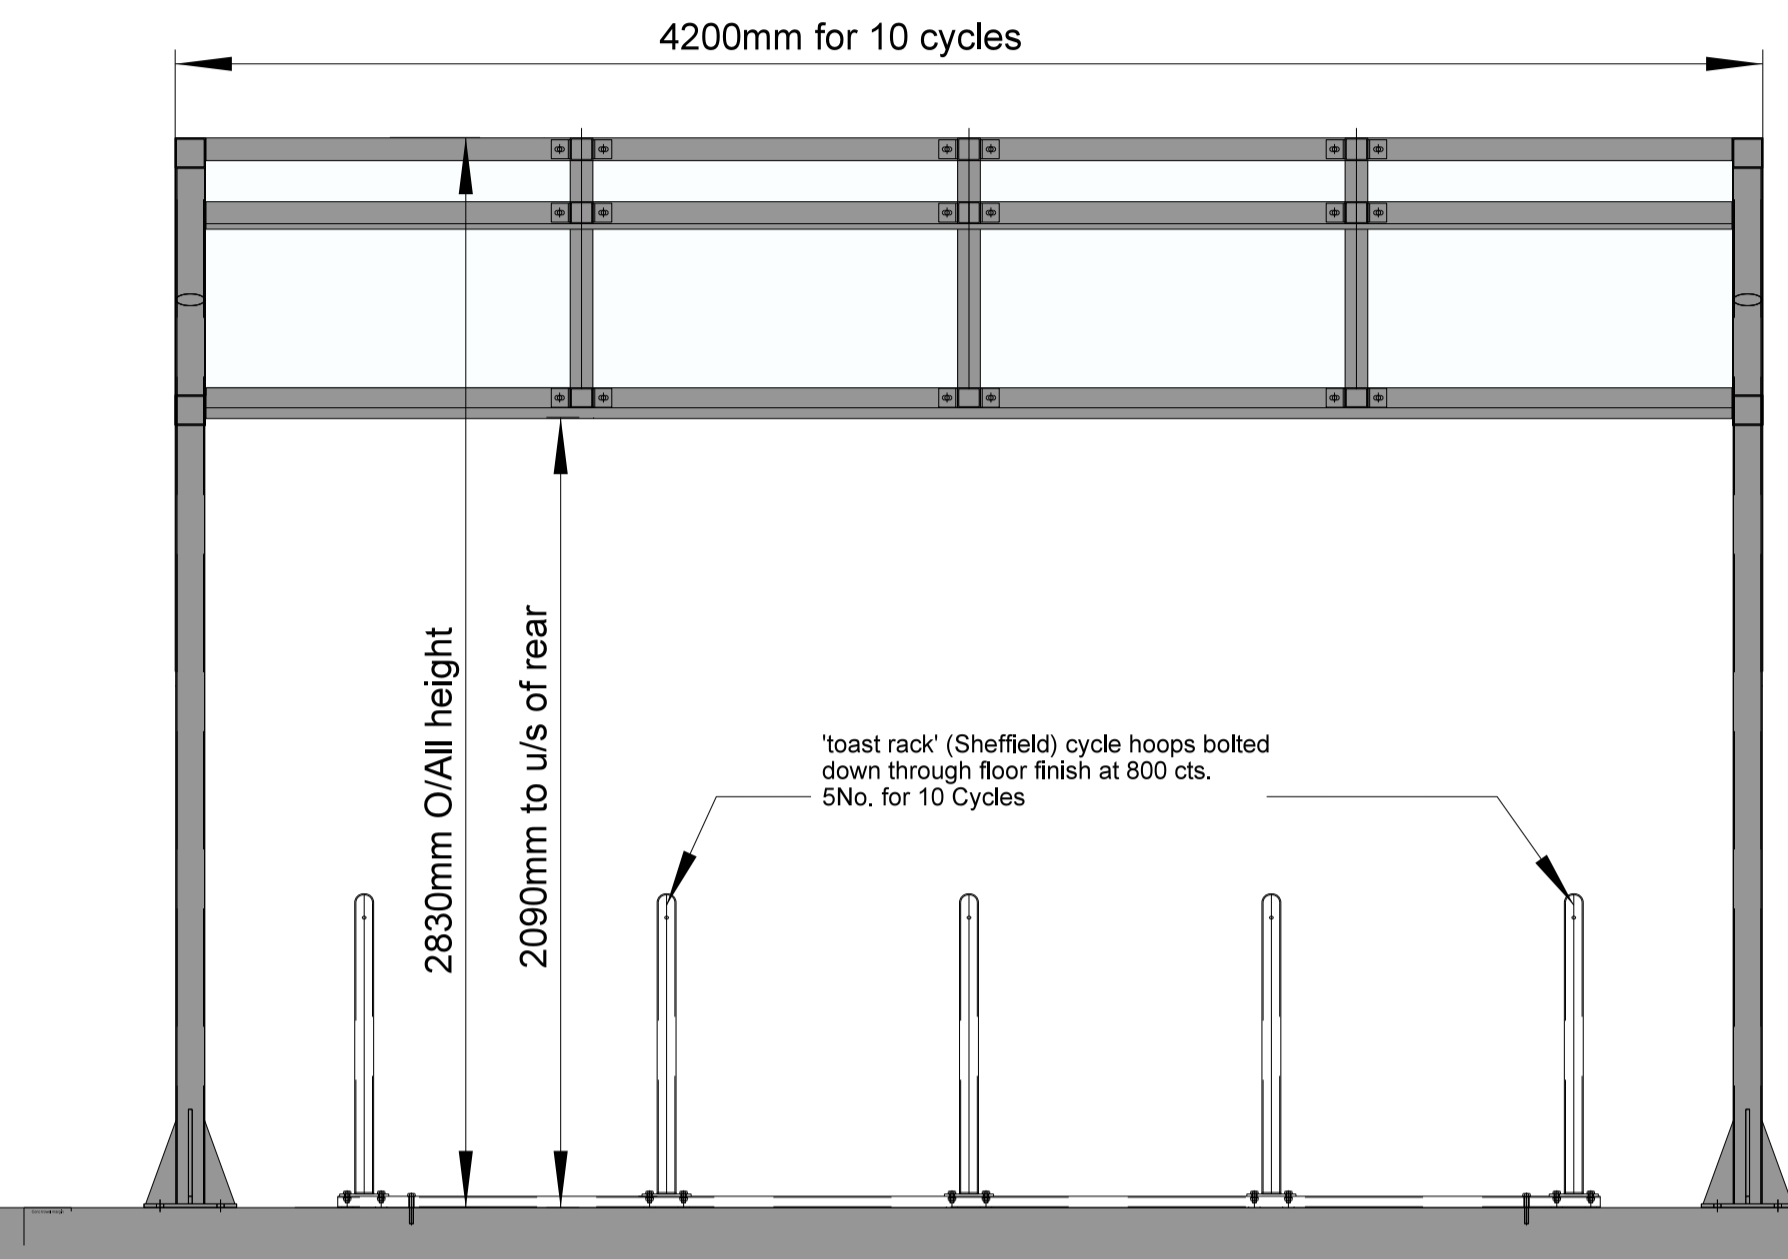


02 TYPICAL CYCLE STORAGE - TYPE 1
023 front elevation - storage


Finishes / Colours

Apollo Shelter:
polyester powder coated Anthercite
Ral 7016

Highrise stand and cycle hoops:
Hot dipped galvanised to BS EN
ISO 1461:2009

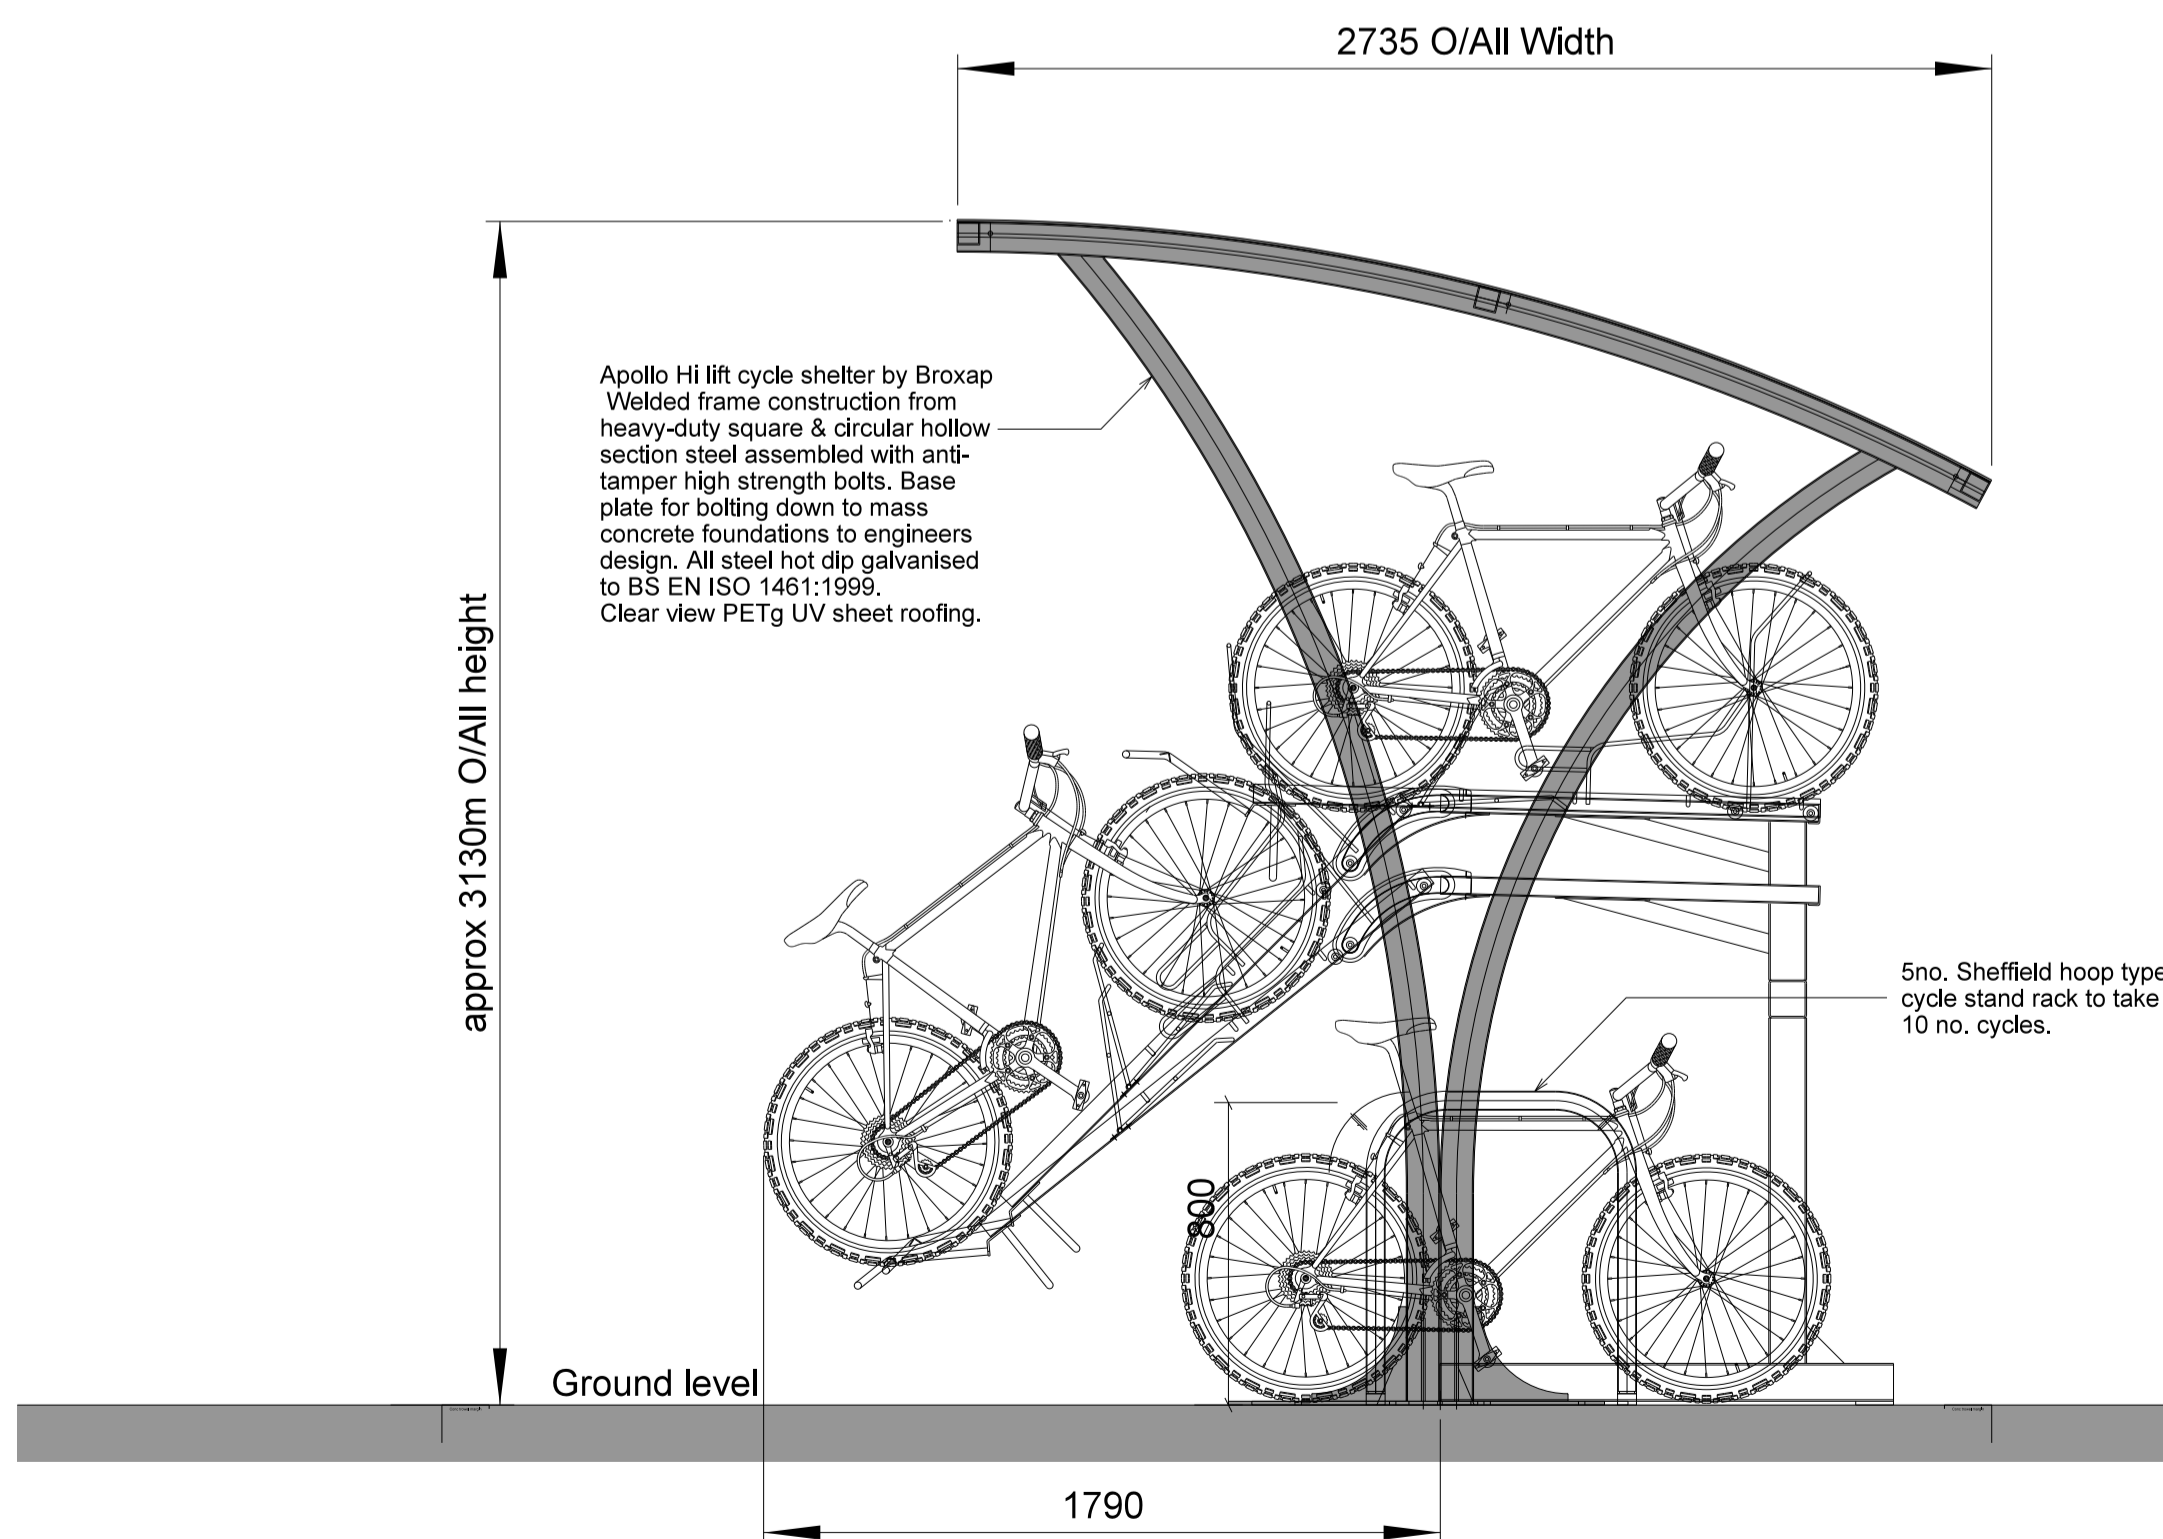

03 TYPICAL CYCLE STORAGE - TYPE 2
023 section - stacked storage

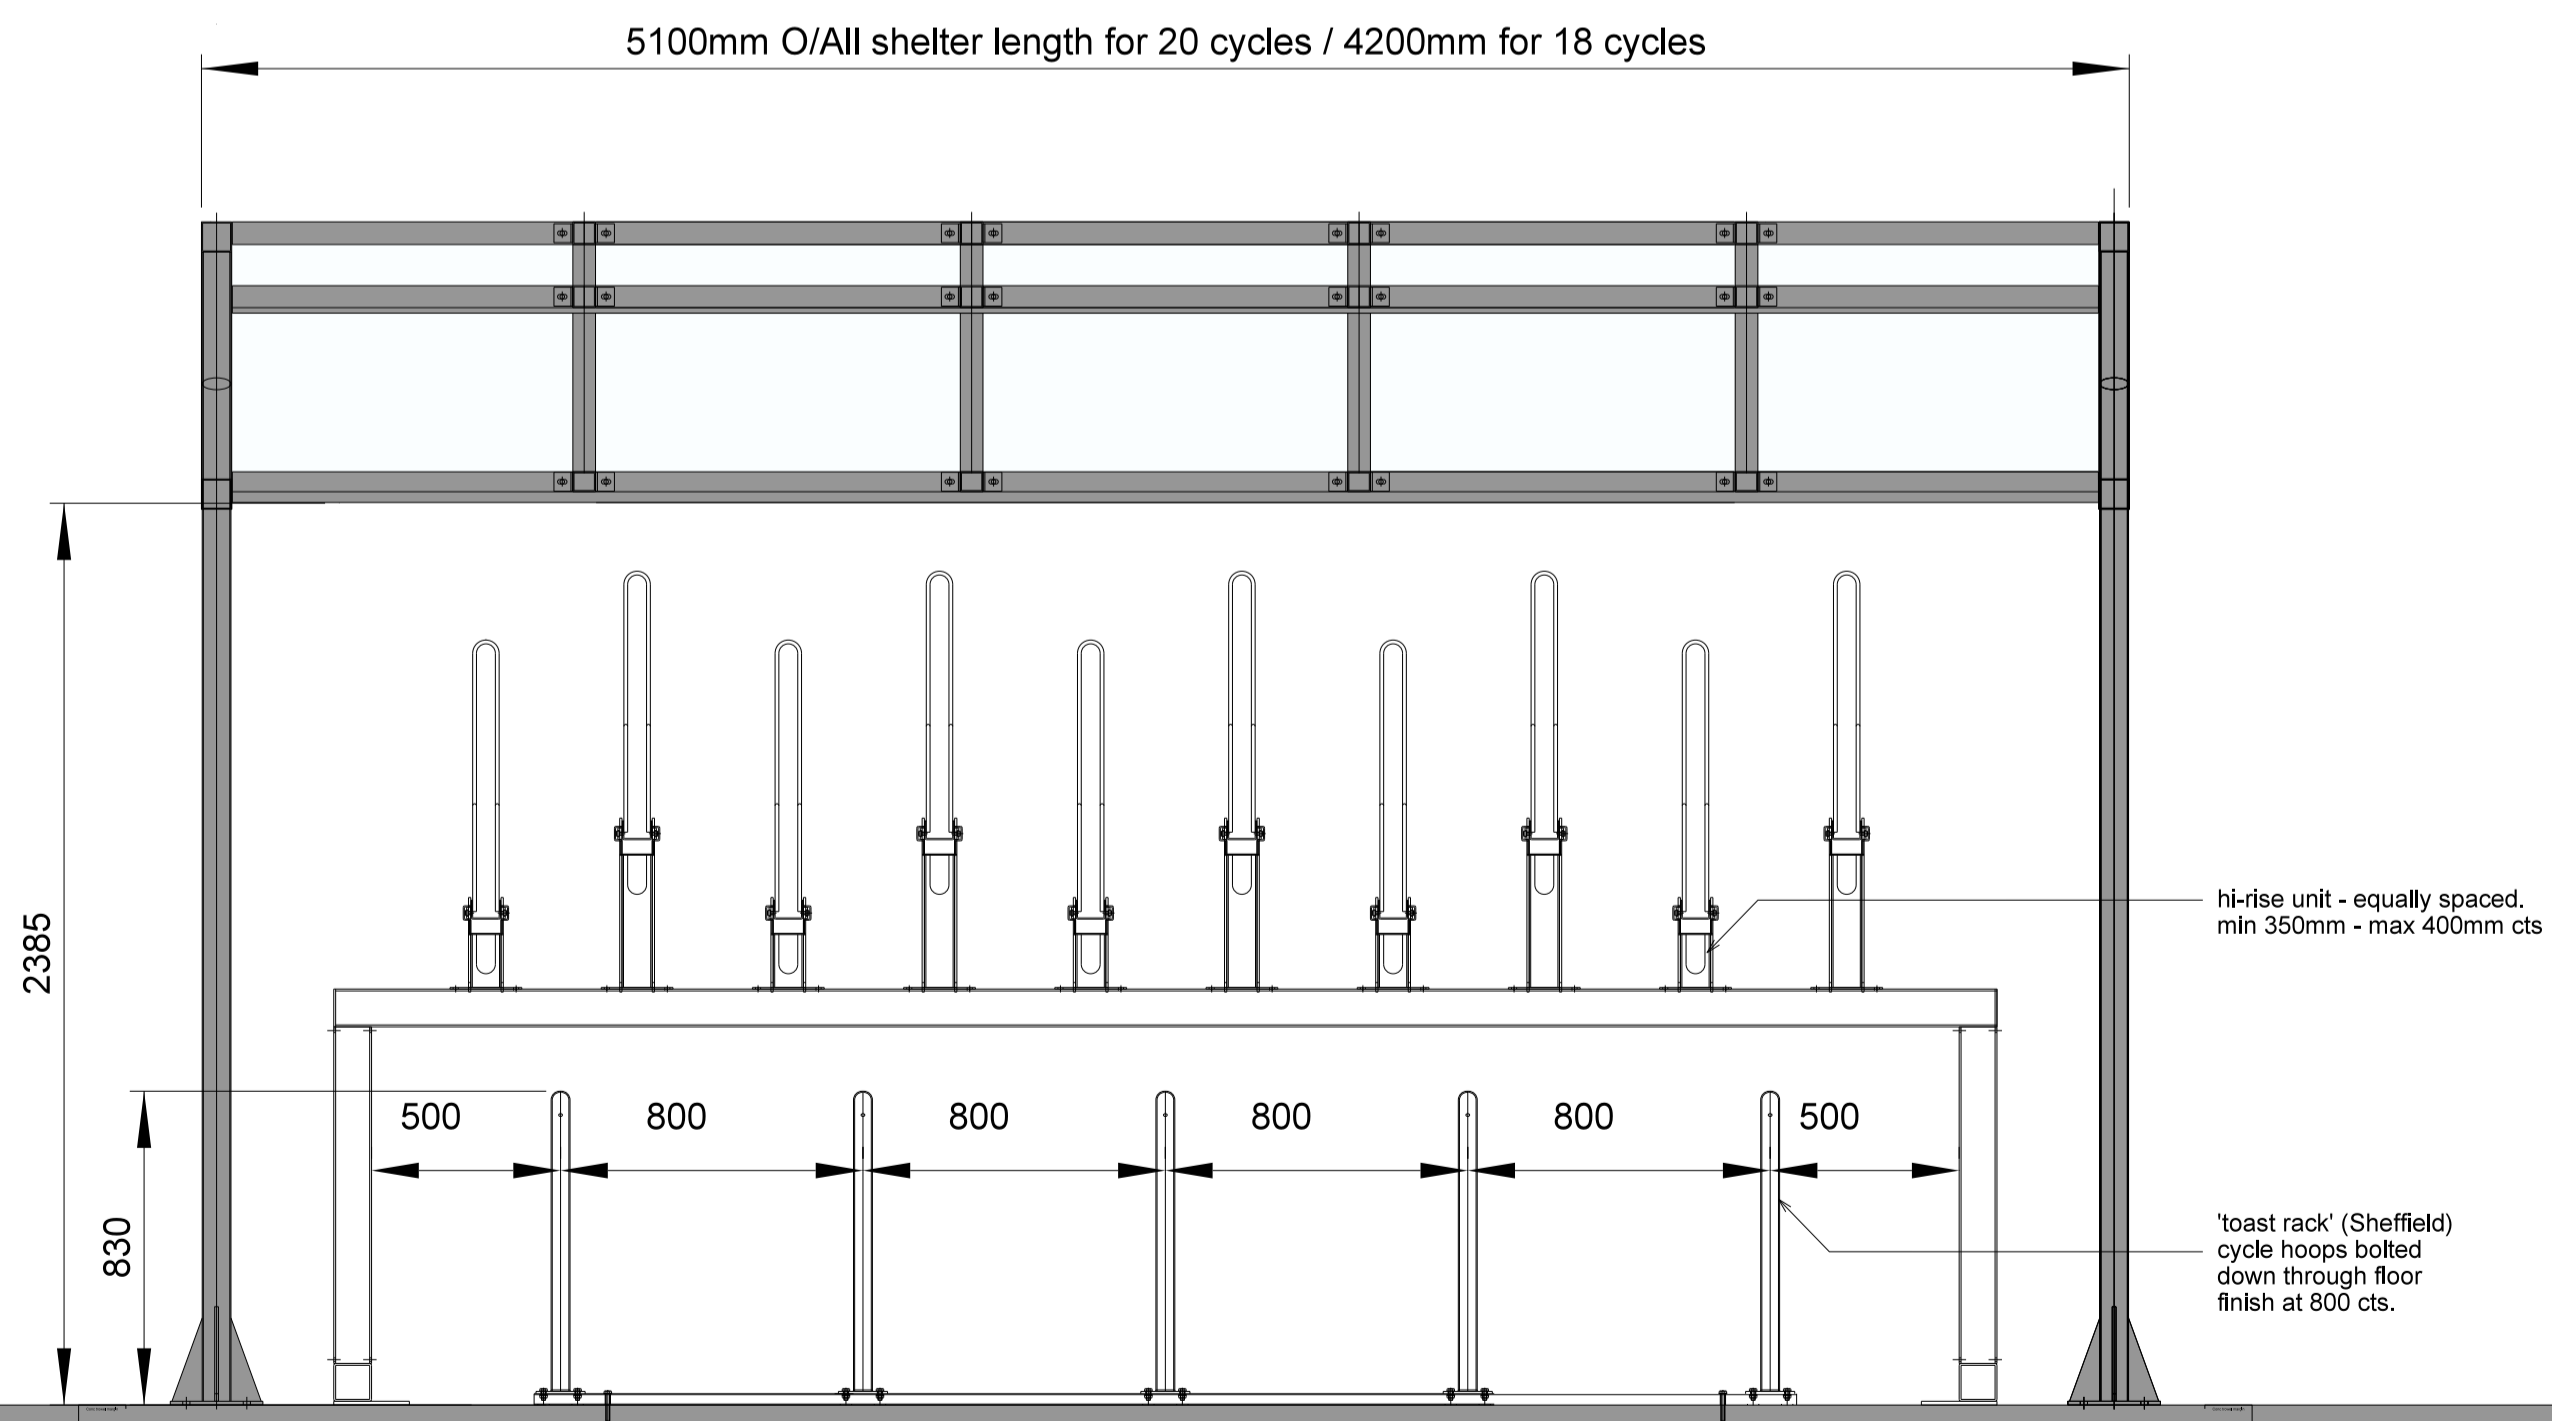

04 TYPICAL CYCLE STORAGE - TYPE 2
023 front elevation - stacked storage


Rev	Description	Chk	Date
	Peer House 8 -14 Verulam Street London WC1X 8LZ		
	tel +44(0)20 7400 2120		
	enquiries@cornisharchitects.com www.cornisharchitects.com		



Project Title:
PHASE 3 AXIS J9 BICESTER

Drawing Title:
CYCLE SHELTER DETAILS

Drawing Status:
TOWN PLANNING

 

Drawn By:	Scale:	Date:	Chk'd By:
S K	1:20 @ A1	20/08/2021	S K

Drawing No. 20019 - TP - 023 Rev. -