




01 SLIDING GATE
026 typical front elevation

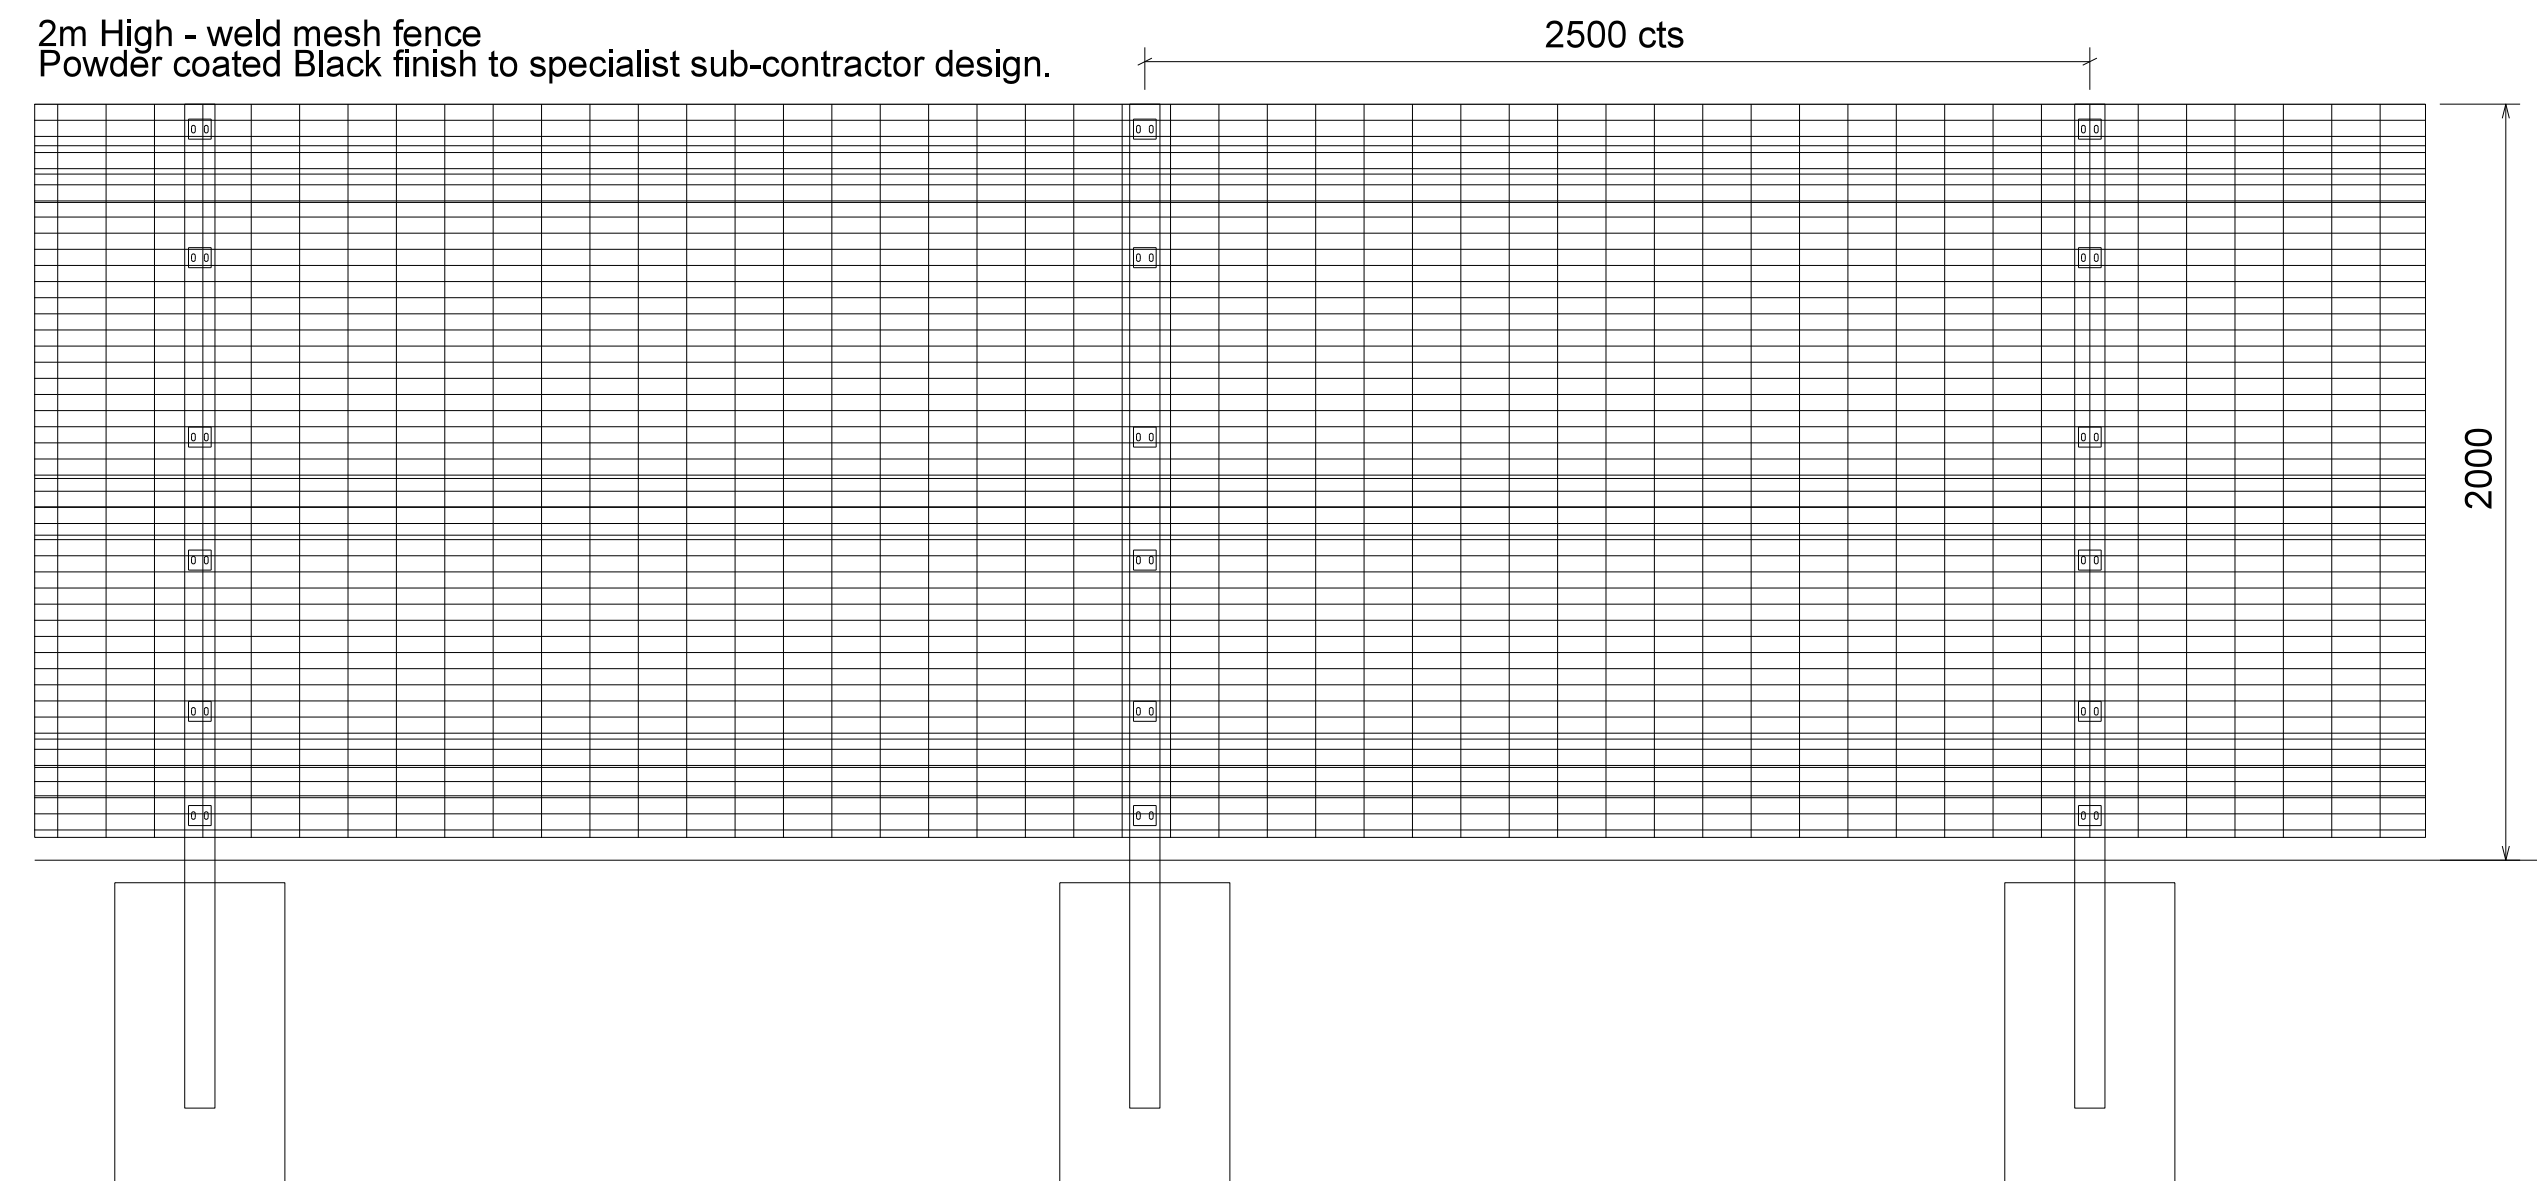

02 WELD MESH FENCING
026 typical front elevation

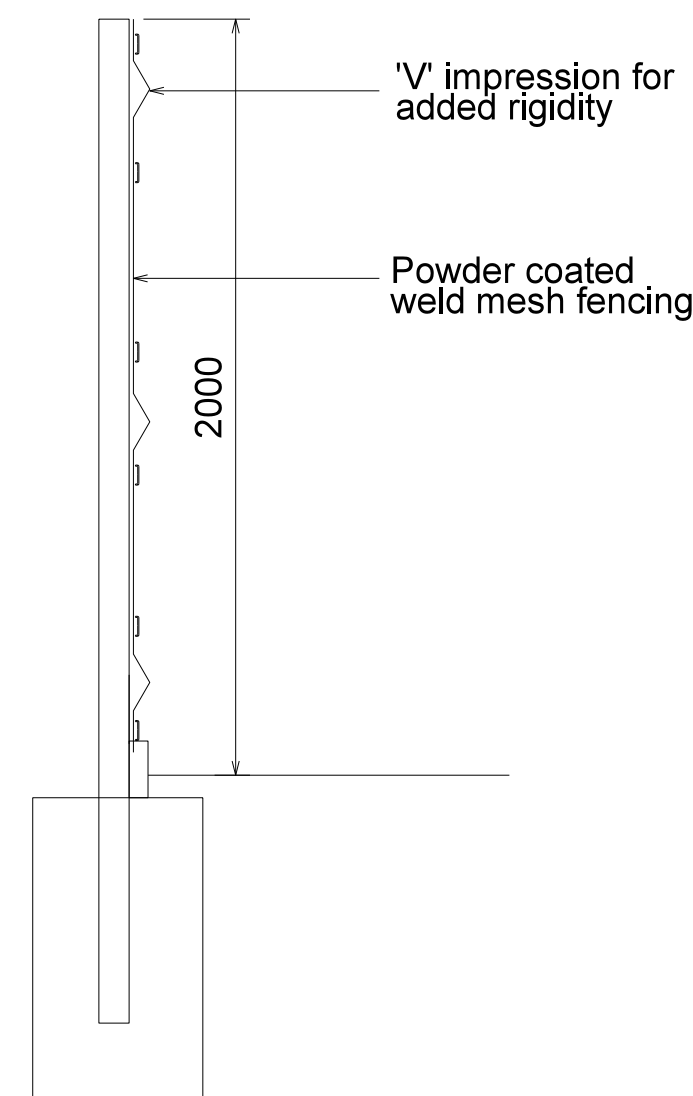

03 WELD MESH FENCING
026 typical section

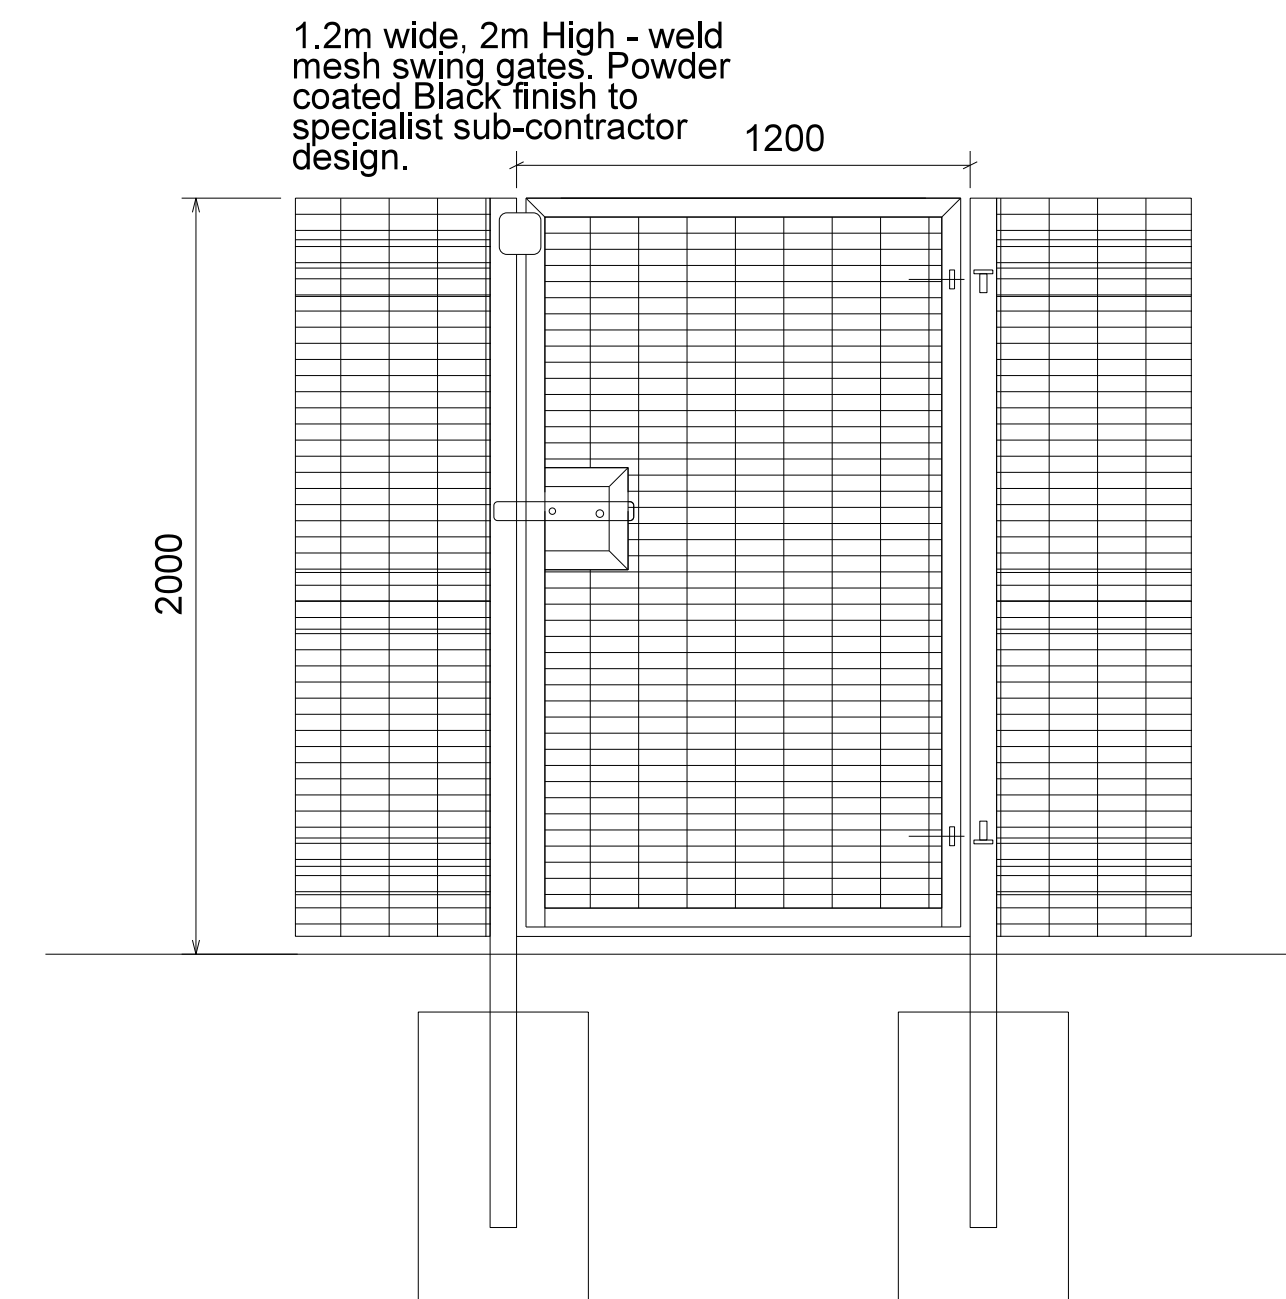

04 PEDESTRIAN SWING GATE
026 typical front elevation

Rev	Description	Chk	Date
	Peer House 8 -14 Verulam Street London WC1X 8LZ		
	tel +44(0)20 7400 2120		
	enquiries@cornisharchitects.com www.cornisharchitects.com		



Project Title: PHASE 3 AXIS J9 BICESTER

Drawing Title: FENCING DETAILS

Drawing Status: TOWN PLANNING

Scale: 0 200 millimetres 1600

Drawn By: S K Scale: 1:20 @ A1 Date: 20/08/2021 Chk'd By: C S



Drawing No: 20019 - TP - 026 Rev: -