


NOTES


Reproduced from the Ordnance Survey map with the permission of the Controller of Her Majesty's Stationery Office, © Crown Copyright.

C A Cornish & Associates Ltd Licence no LIG0908.

Subject to Statutory Approvals.

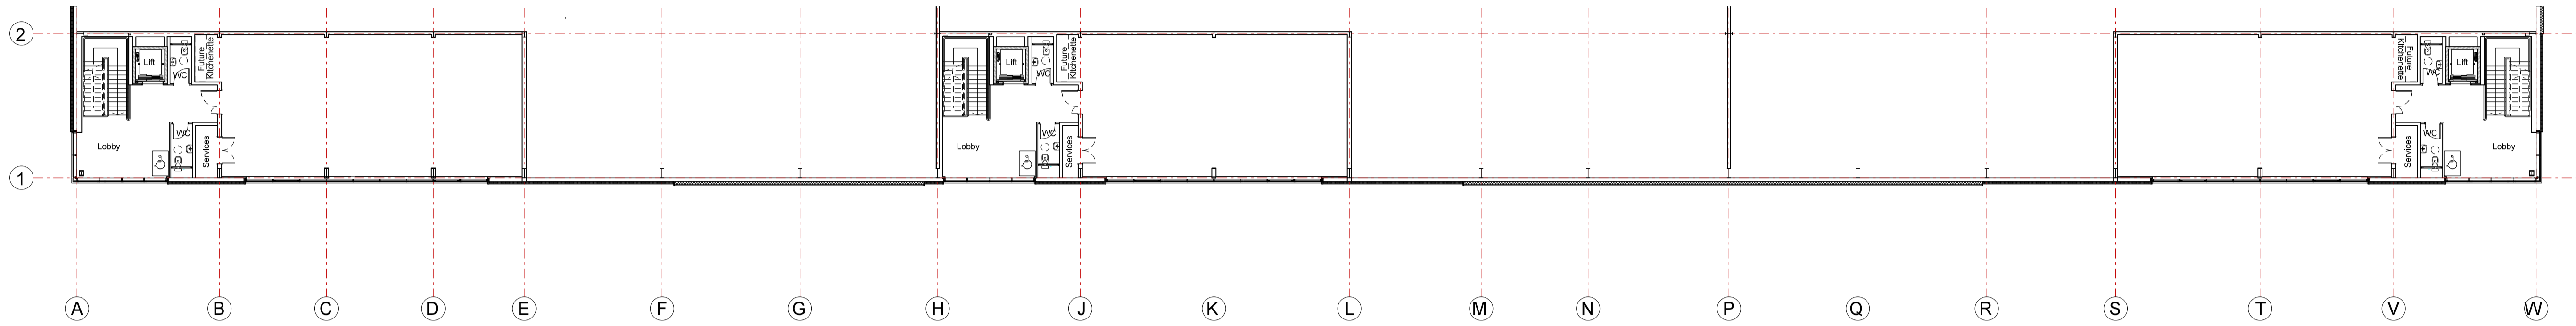

FIRST FLOOR PLAN

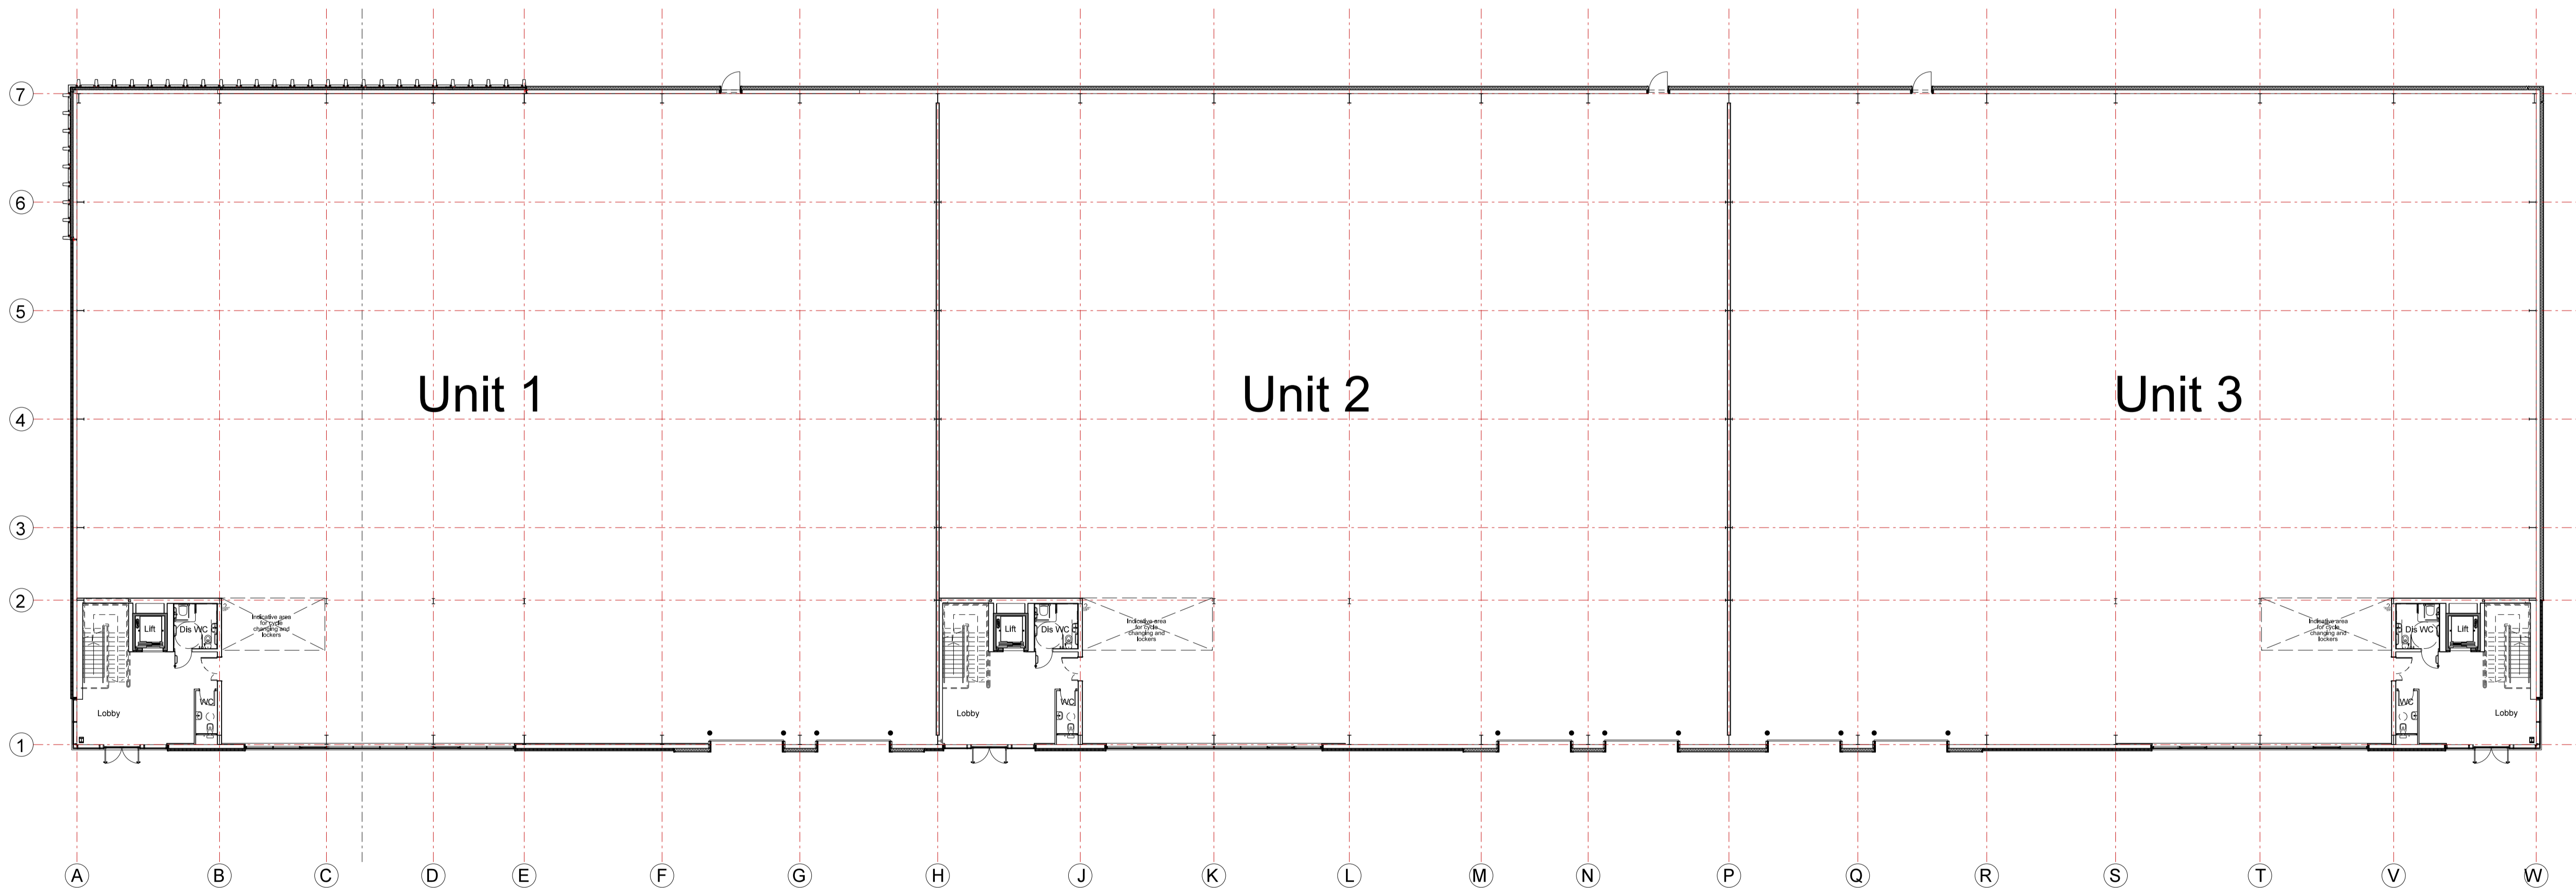

GROUND FLOOR PLAN

C	Additional Rainscreen Cladding to Unit 1 south east Elevation	CS	07/03/2022
B	Minor adjustments	SK	20/08/2021
A	Grid updated. Loading door location updated. Cleaners cupboards and service cupboards omitted from GF. W/Cs added to GF. Cladding build-up amended and curtain walling adjusted.	SK	29/07/2021

Rev	Description	Chk	Date
-----	-------------	-----	------

Peer House  
8 -14 Verulam Street  
London WC1X 8LZ

tel +44(0)20 7400 2120

enquiries@cornisharchitects.com  
www.cornisharchitects.com

RIBA  
Chartered Practice

cornisharchitects

Project Title:  
PHASE 3 AXIS J9 BICESTER

Drawing Title:  
UNITS 1-3 FLOOR PLANS

Drawing Status:  
TOWN PLANNING

Scale:  
0 2 metres 16

Drawn By: S K Scale: 1:200 @ A1 Date: 07/07/2021 Chk'd By: C S

ALBION LAND

Drawing No: 20019 - TP - 005 Rev: C