



SECOND FLOOR PLAN

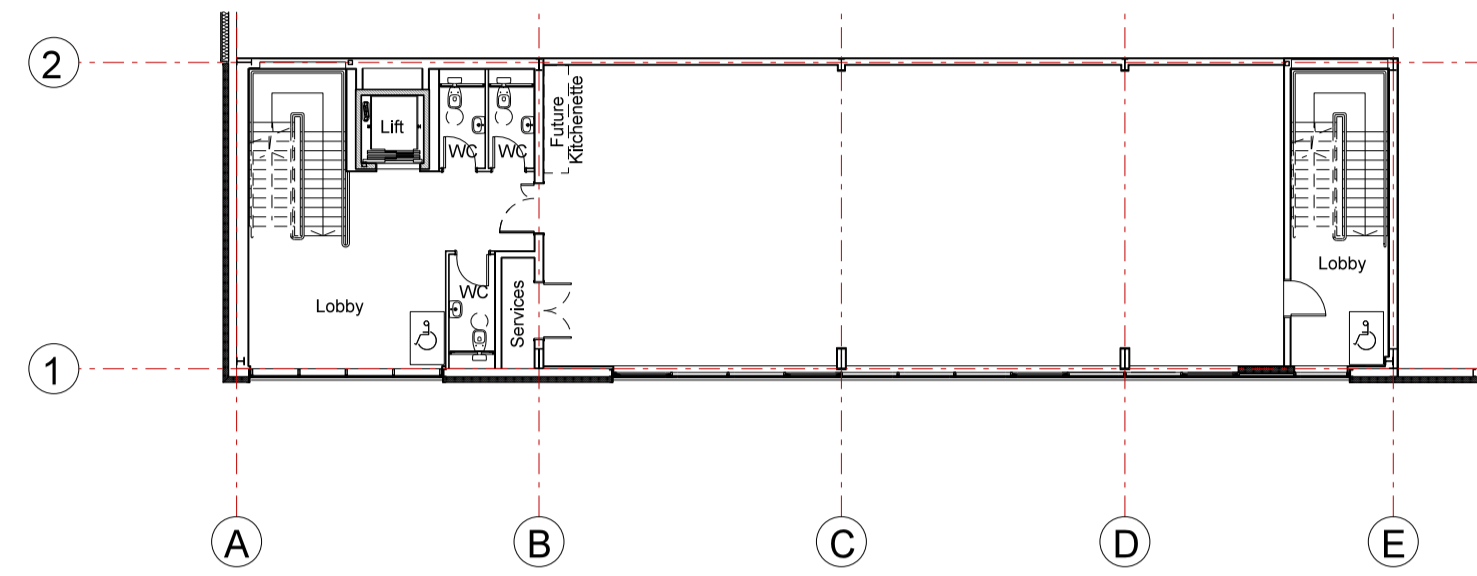

FIRST FLOOR PLAN

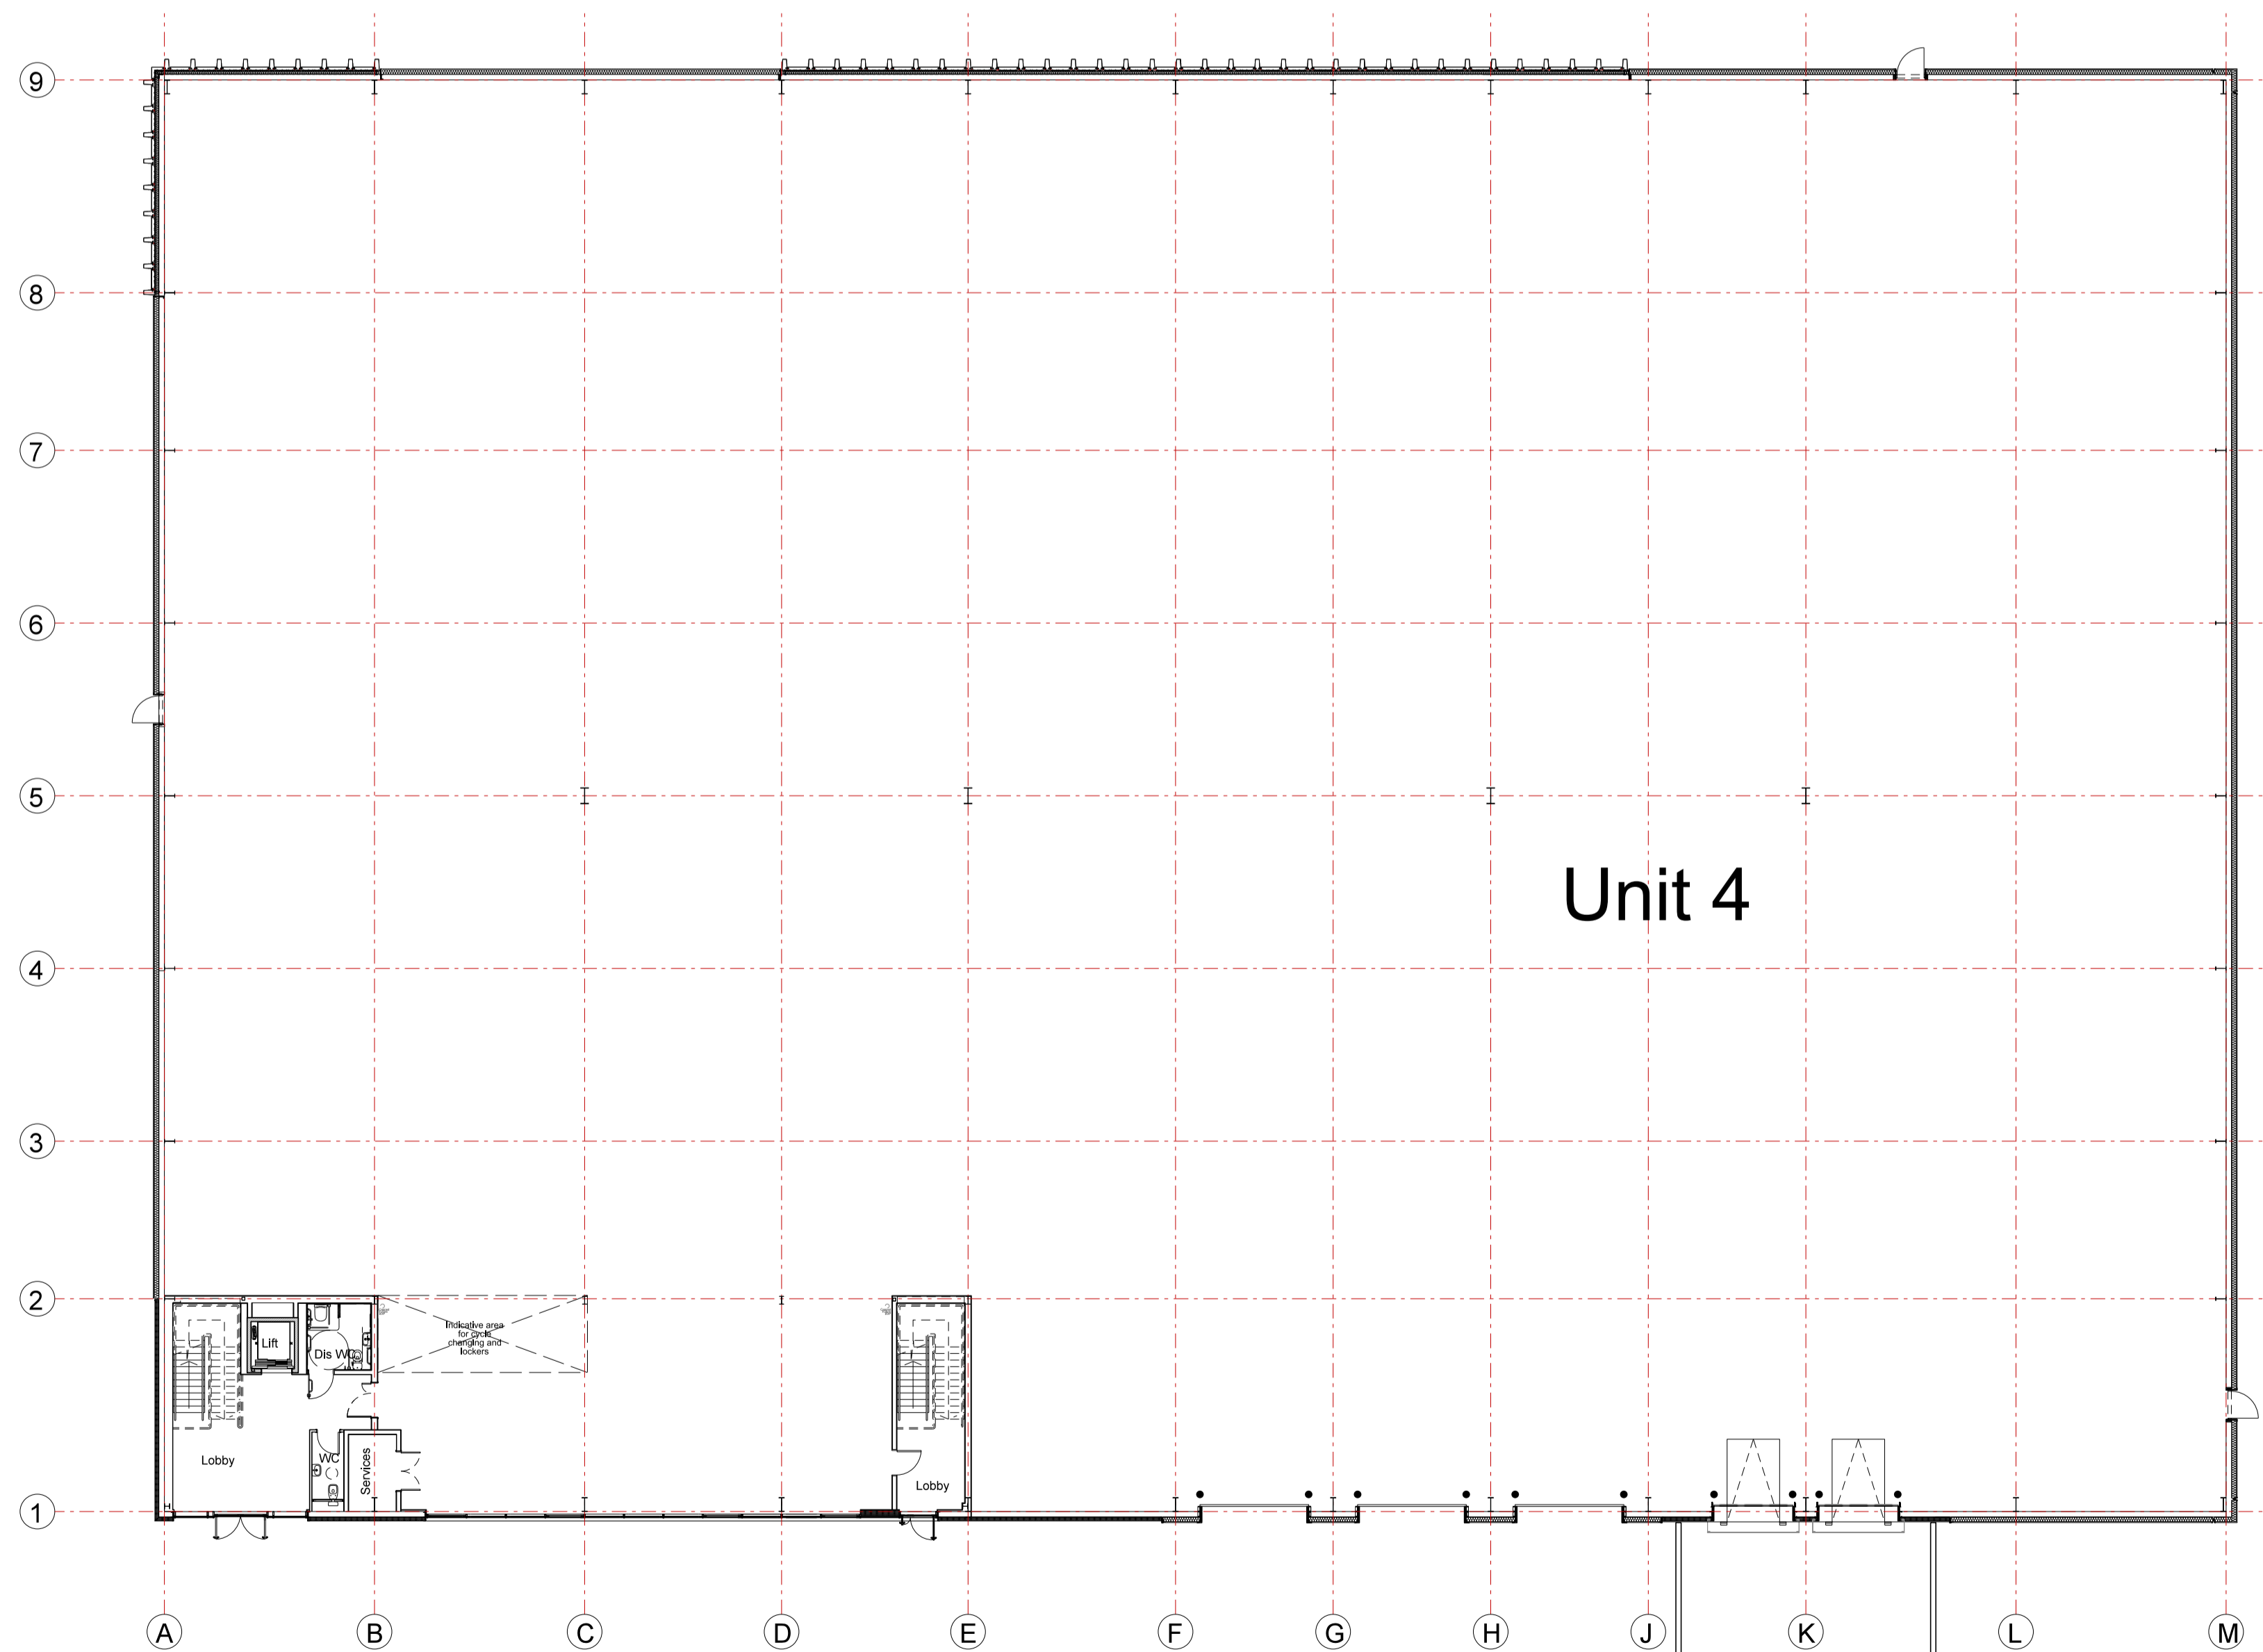

GROUND FLOOR PLAN

Rev	Description	Chk	Date
C	Additional rainscreen added to north west elevation	CS	07/03/2022
B	Corner rainscreen feature cladding and translucent panel added.	SK	20/08/2021
A	Cleaners cupboard omitted. W/C added to GF. Cladding build-up amended and curtain walling adjusted.	SK	29/07/2021

Peer House
8 -14 Verulam Street
London WC1X 8LZ

tel +44(0)20 7400 2120

enquiries@cornisharchitects.com
www.cornisharchitects.com

RIBA
Chartered Practice

cornisharchitects

Project Title:
PHASE 3 AXIS J9 BICESTER

Drawing Title:
UNIT 4 FLOOR PLANS

Drawing Status:
TOWN PLANNING

Scale:
0 2 metres 16

Drawn By: Scale: Date: Chk'd By:
S K 1:200 @ A1 07/07/2021 C S

ALBION LAND

Drawing No. Rev.
20019 - TP - 009 C