
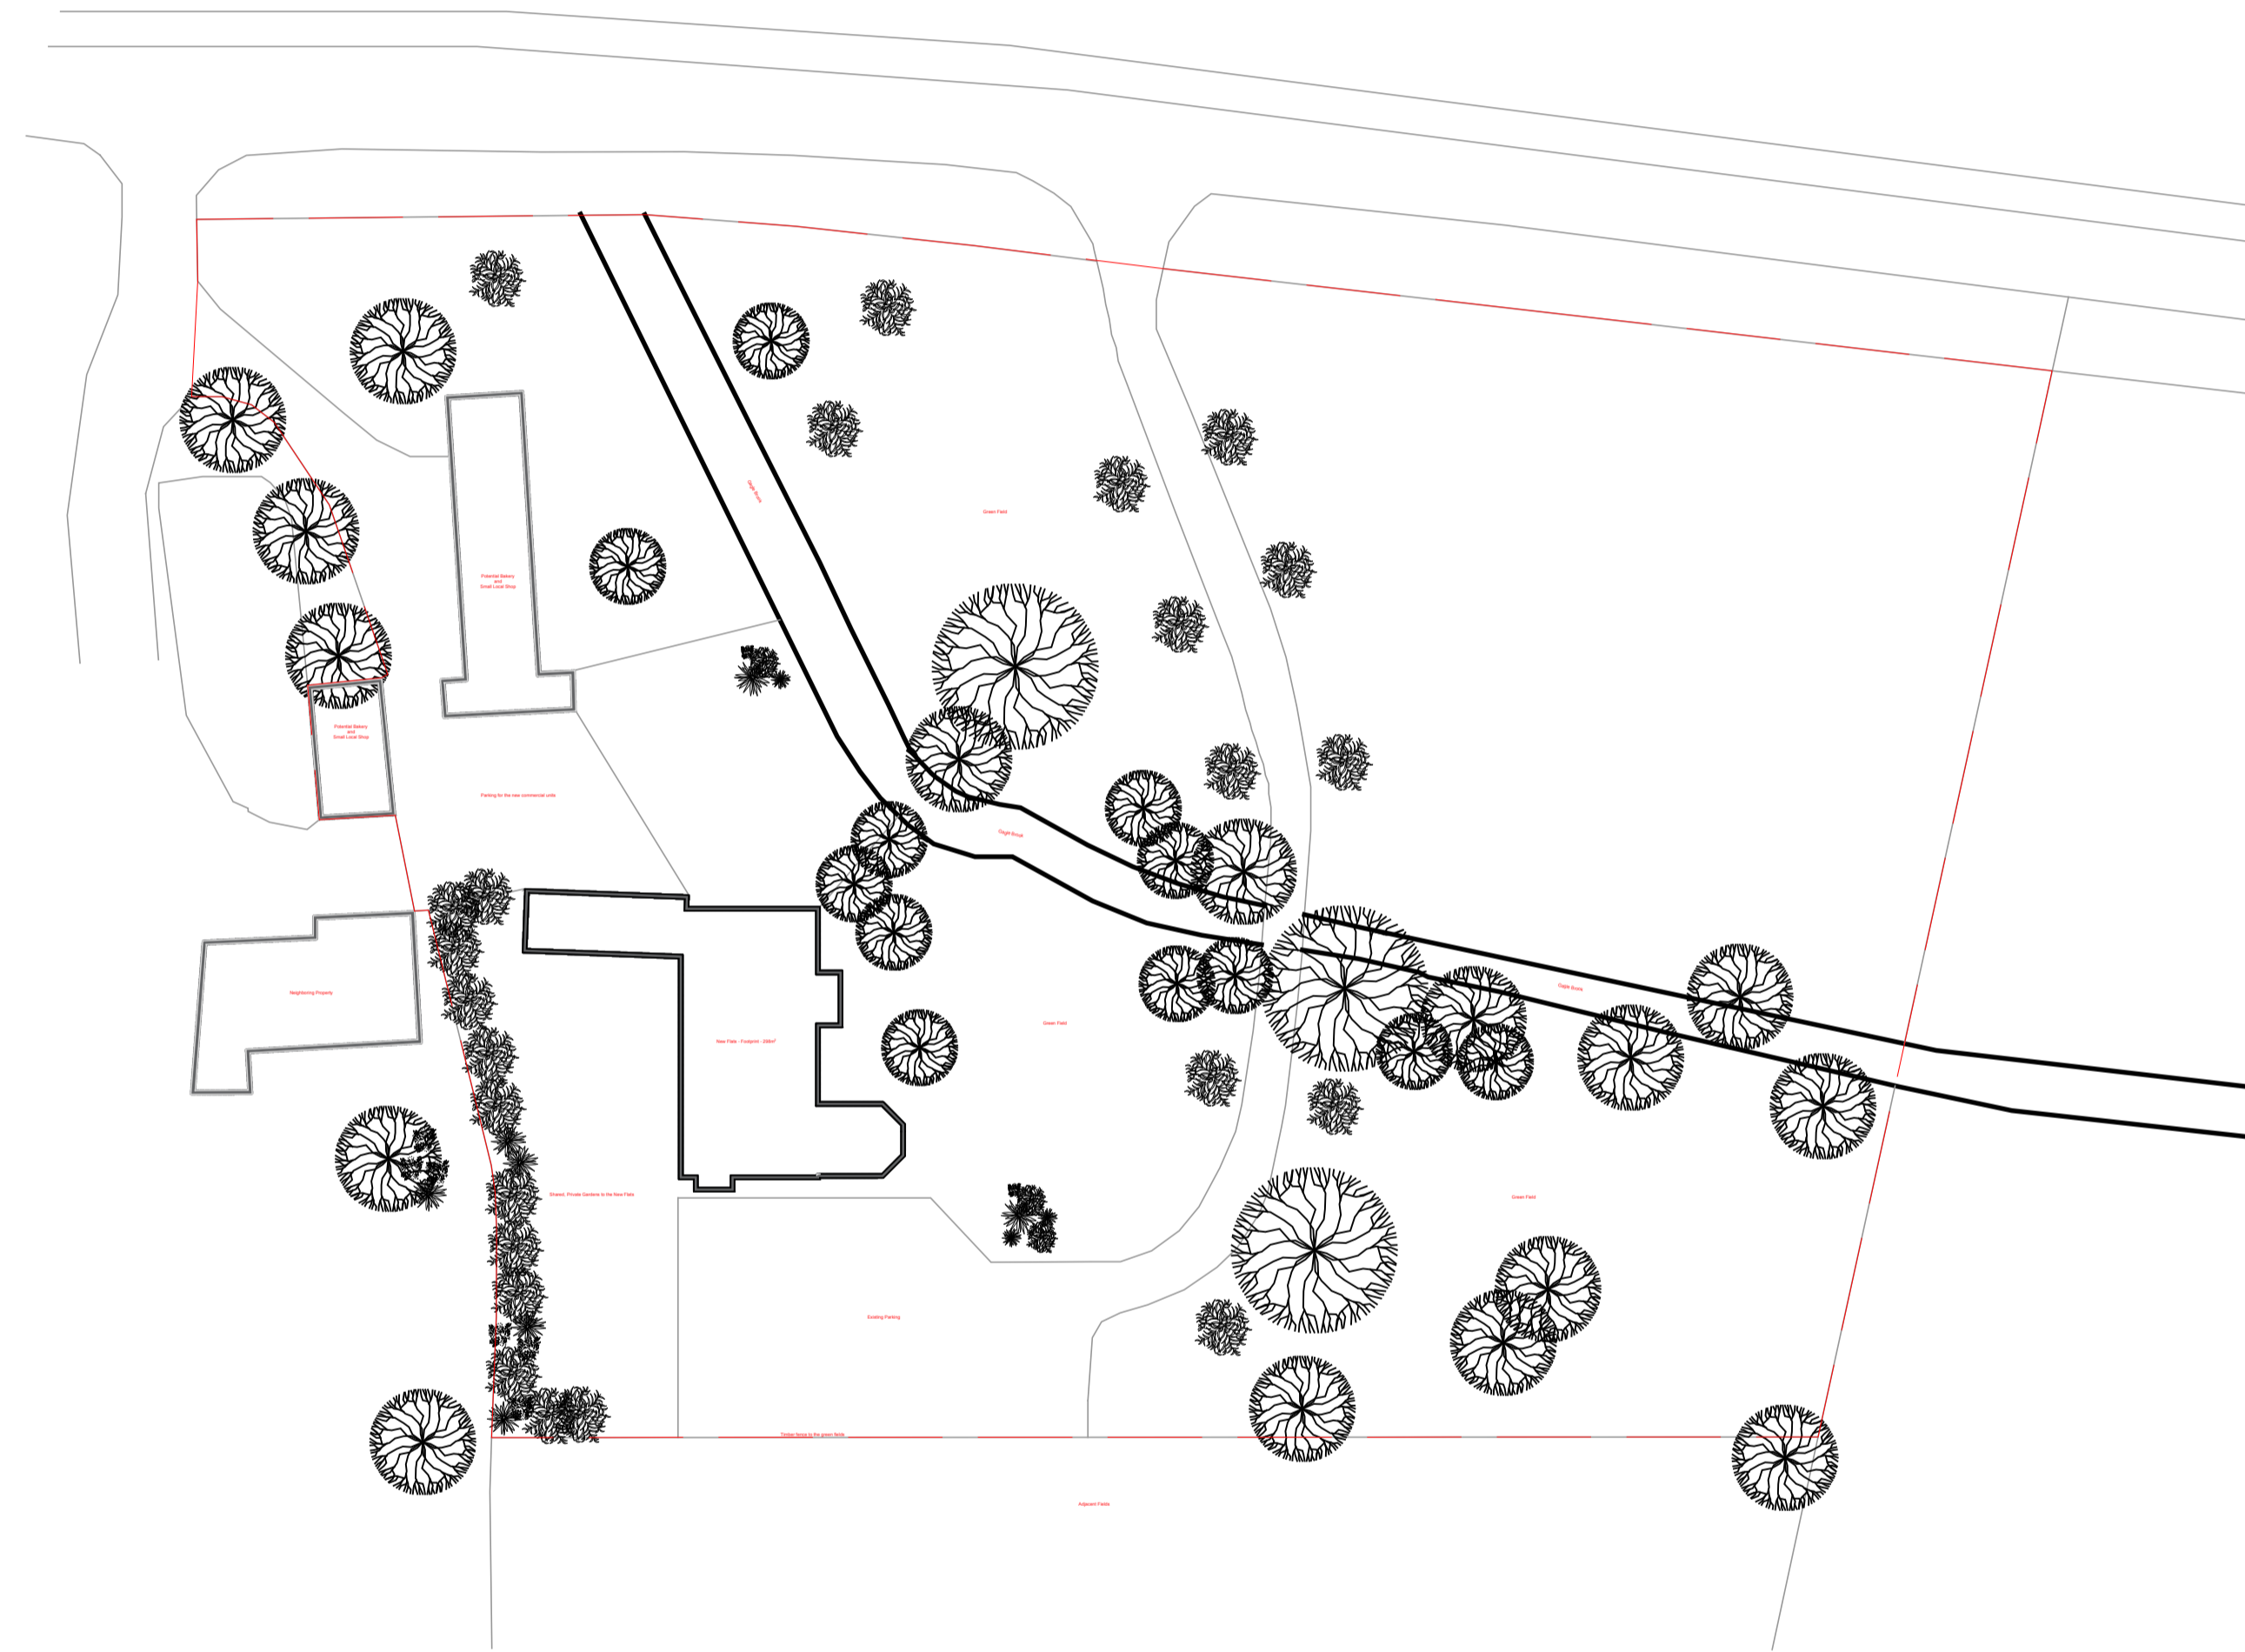


NOTES

-Do not scale from this drawing, except for planning purposes.
 -Check all dimensions on site.
 -Subject to survey.
 -Subject to site inspection.
 -Site boundary lines are indicative only.

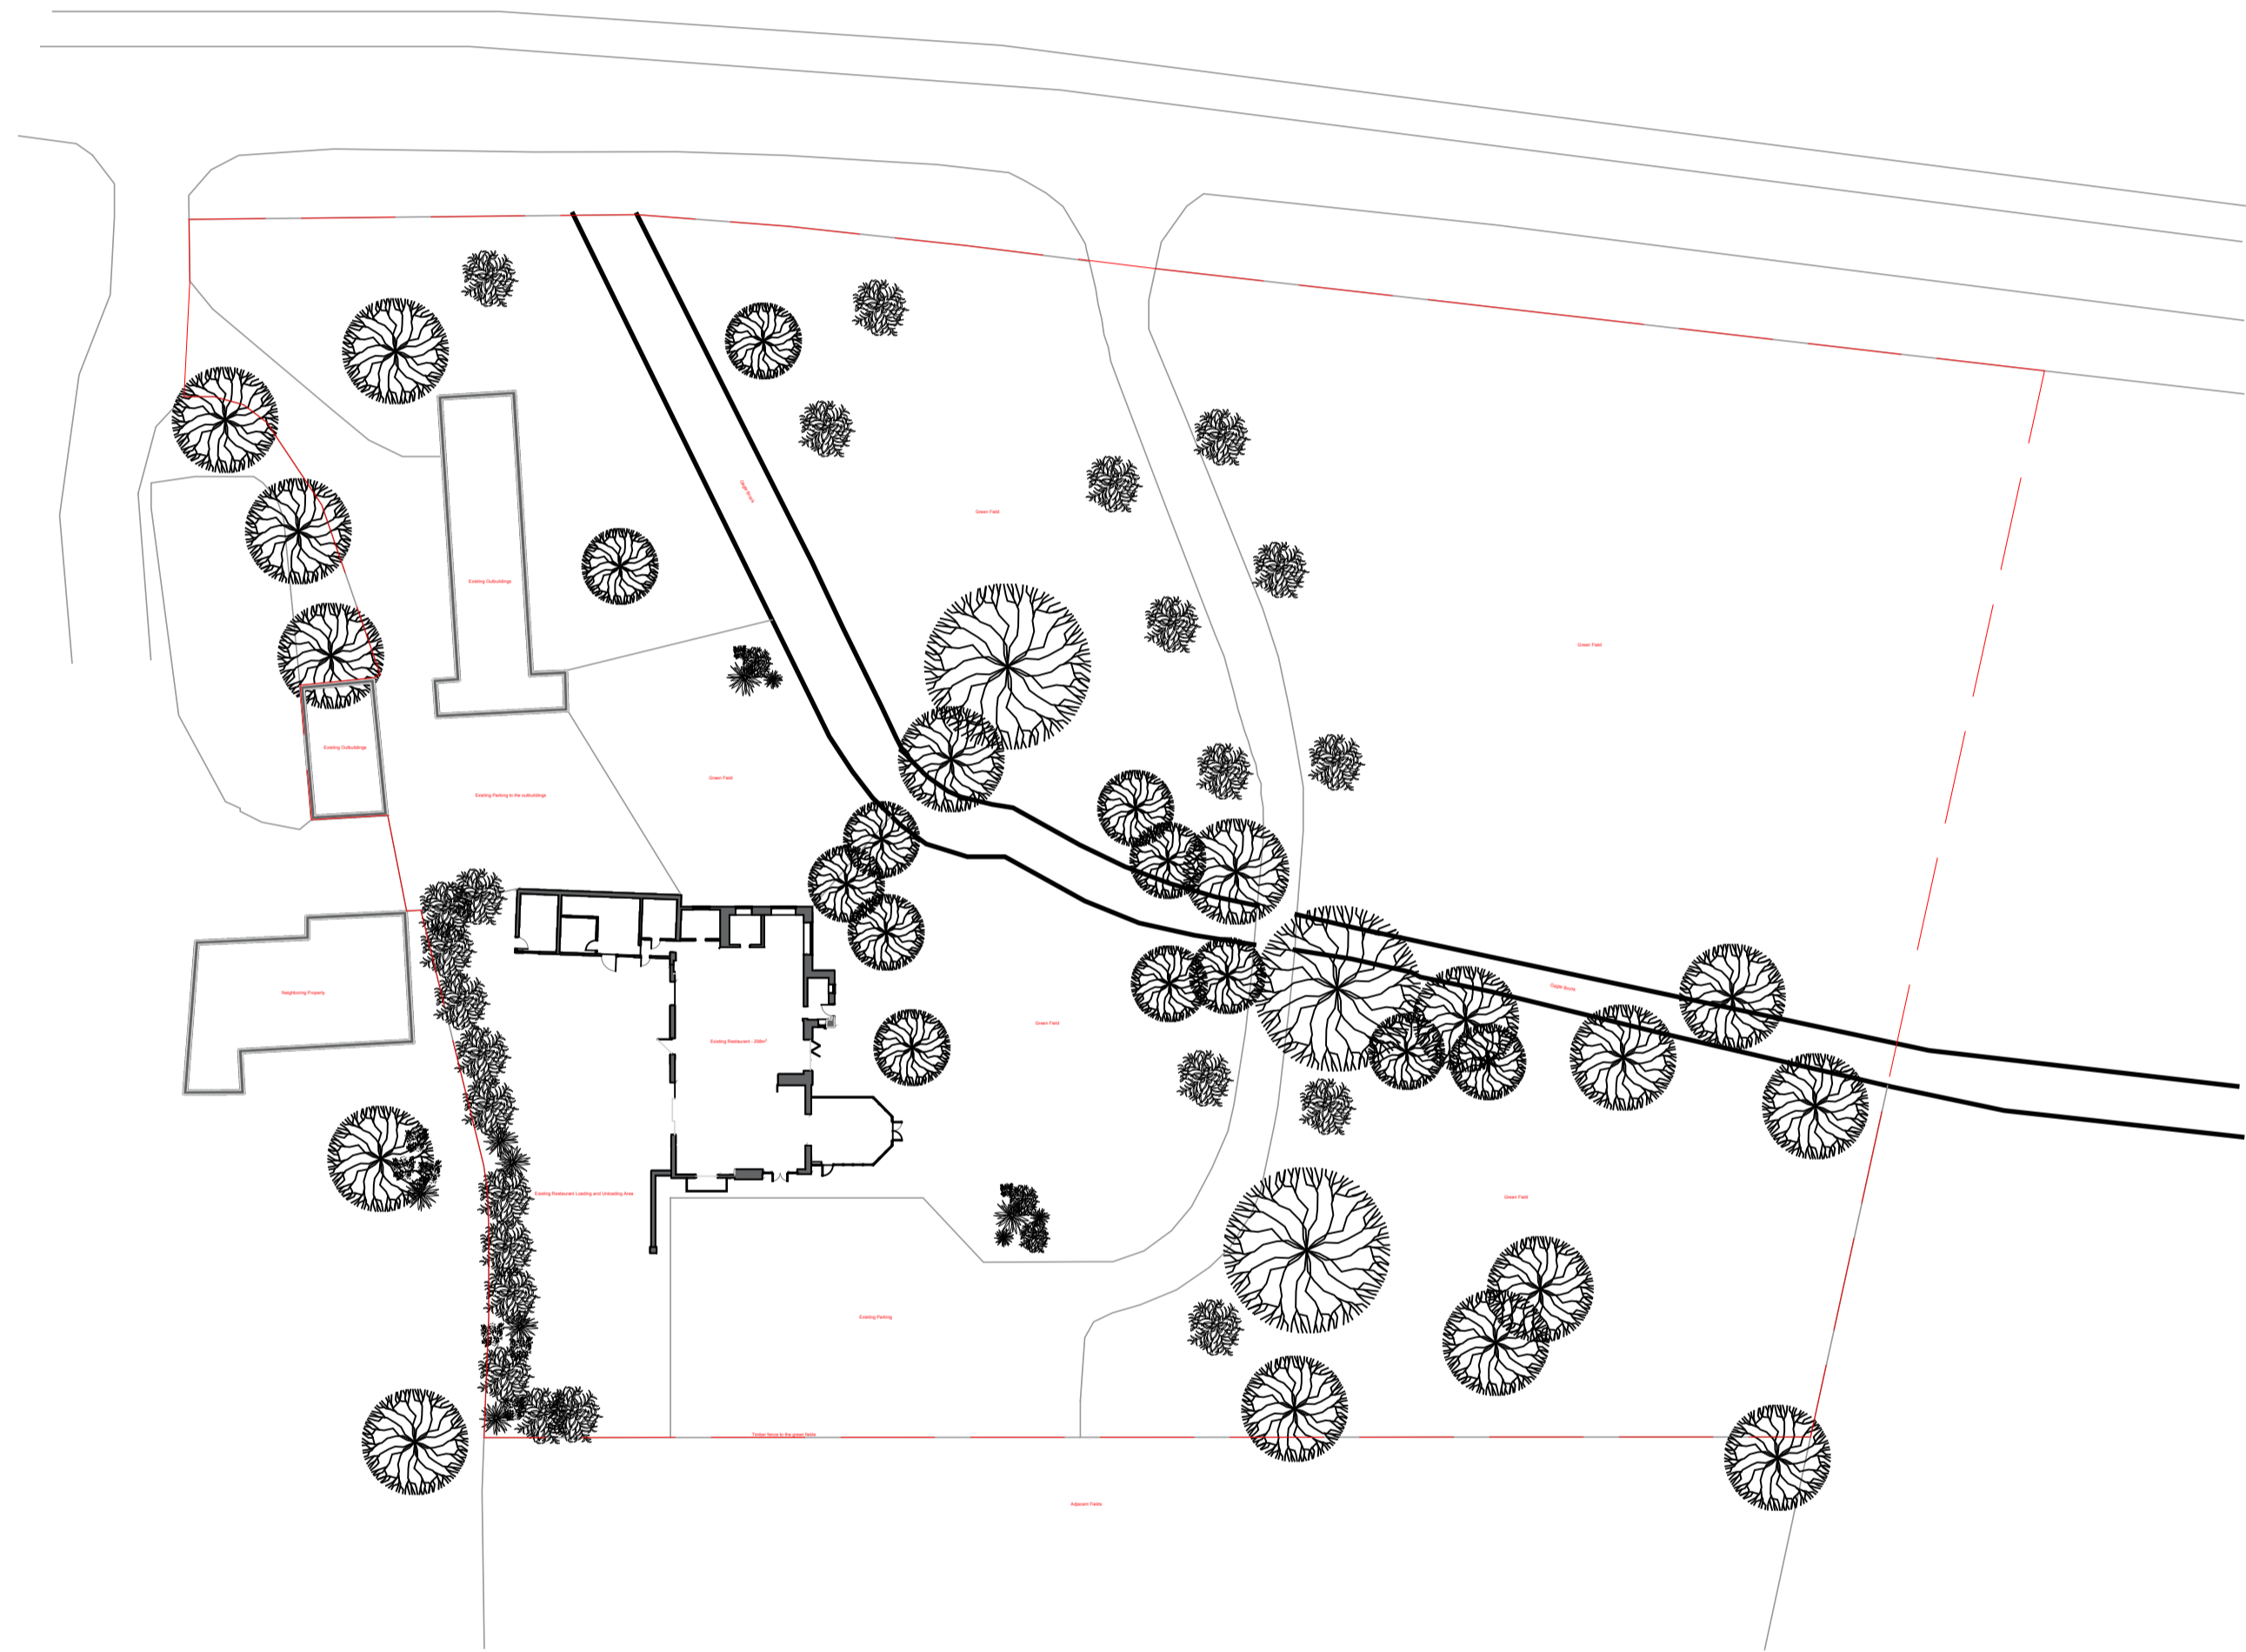

Existing Site Plan

Scale - 1:500 @ A1


Proposed Site Plan

Scale - 1:500 @ A1

Rev	Date	By	Description
1	16.09.21	DS	Issued for prior approval

Revision Schedule	

project	Restaurant Middleton Stoney		
title	Existing and Proposed Site Plan		
sheet number	190		
project status	PRELIMINARY		
contract no.	scale	@ A1	
client ref.	TBC	date	15/09/21
drawn by	DS	checked by	/
project no.	drawing number	revision	-
P20-XX	EI-13-DR-190	- level - type - sheet number	

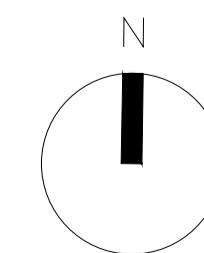

SCALE BAR 1:500 @ A1

**EXIMIUS
INTENTIO**