



NOTES
- Do not scale from this drawing, except for planning purposes.
- Check all dimensions on site.
- Subject to survey.
- Subject to site inspection.
- Site boundary lines are indicative only.

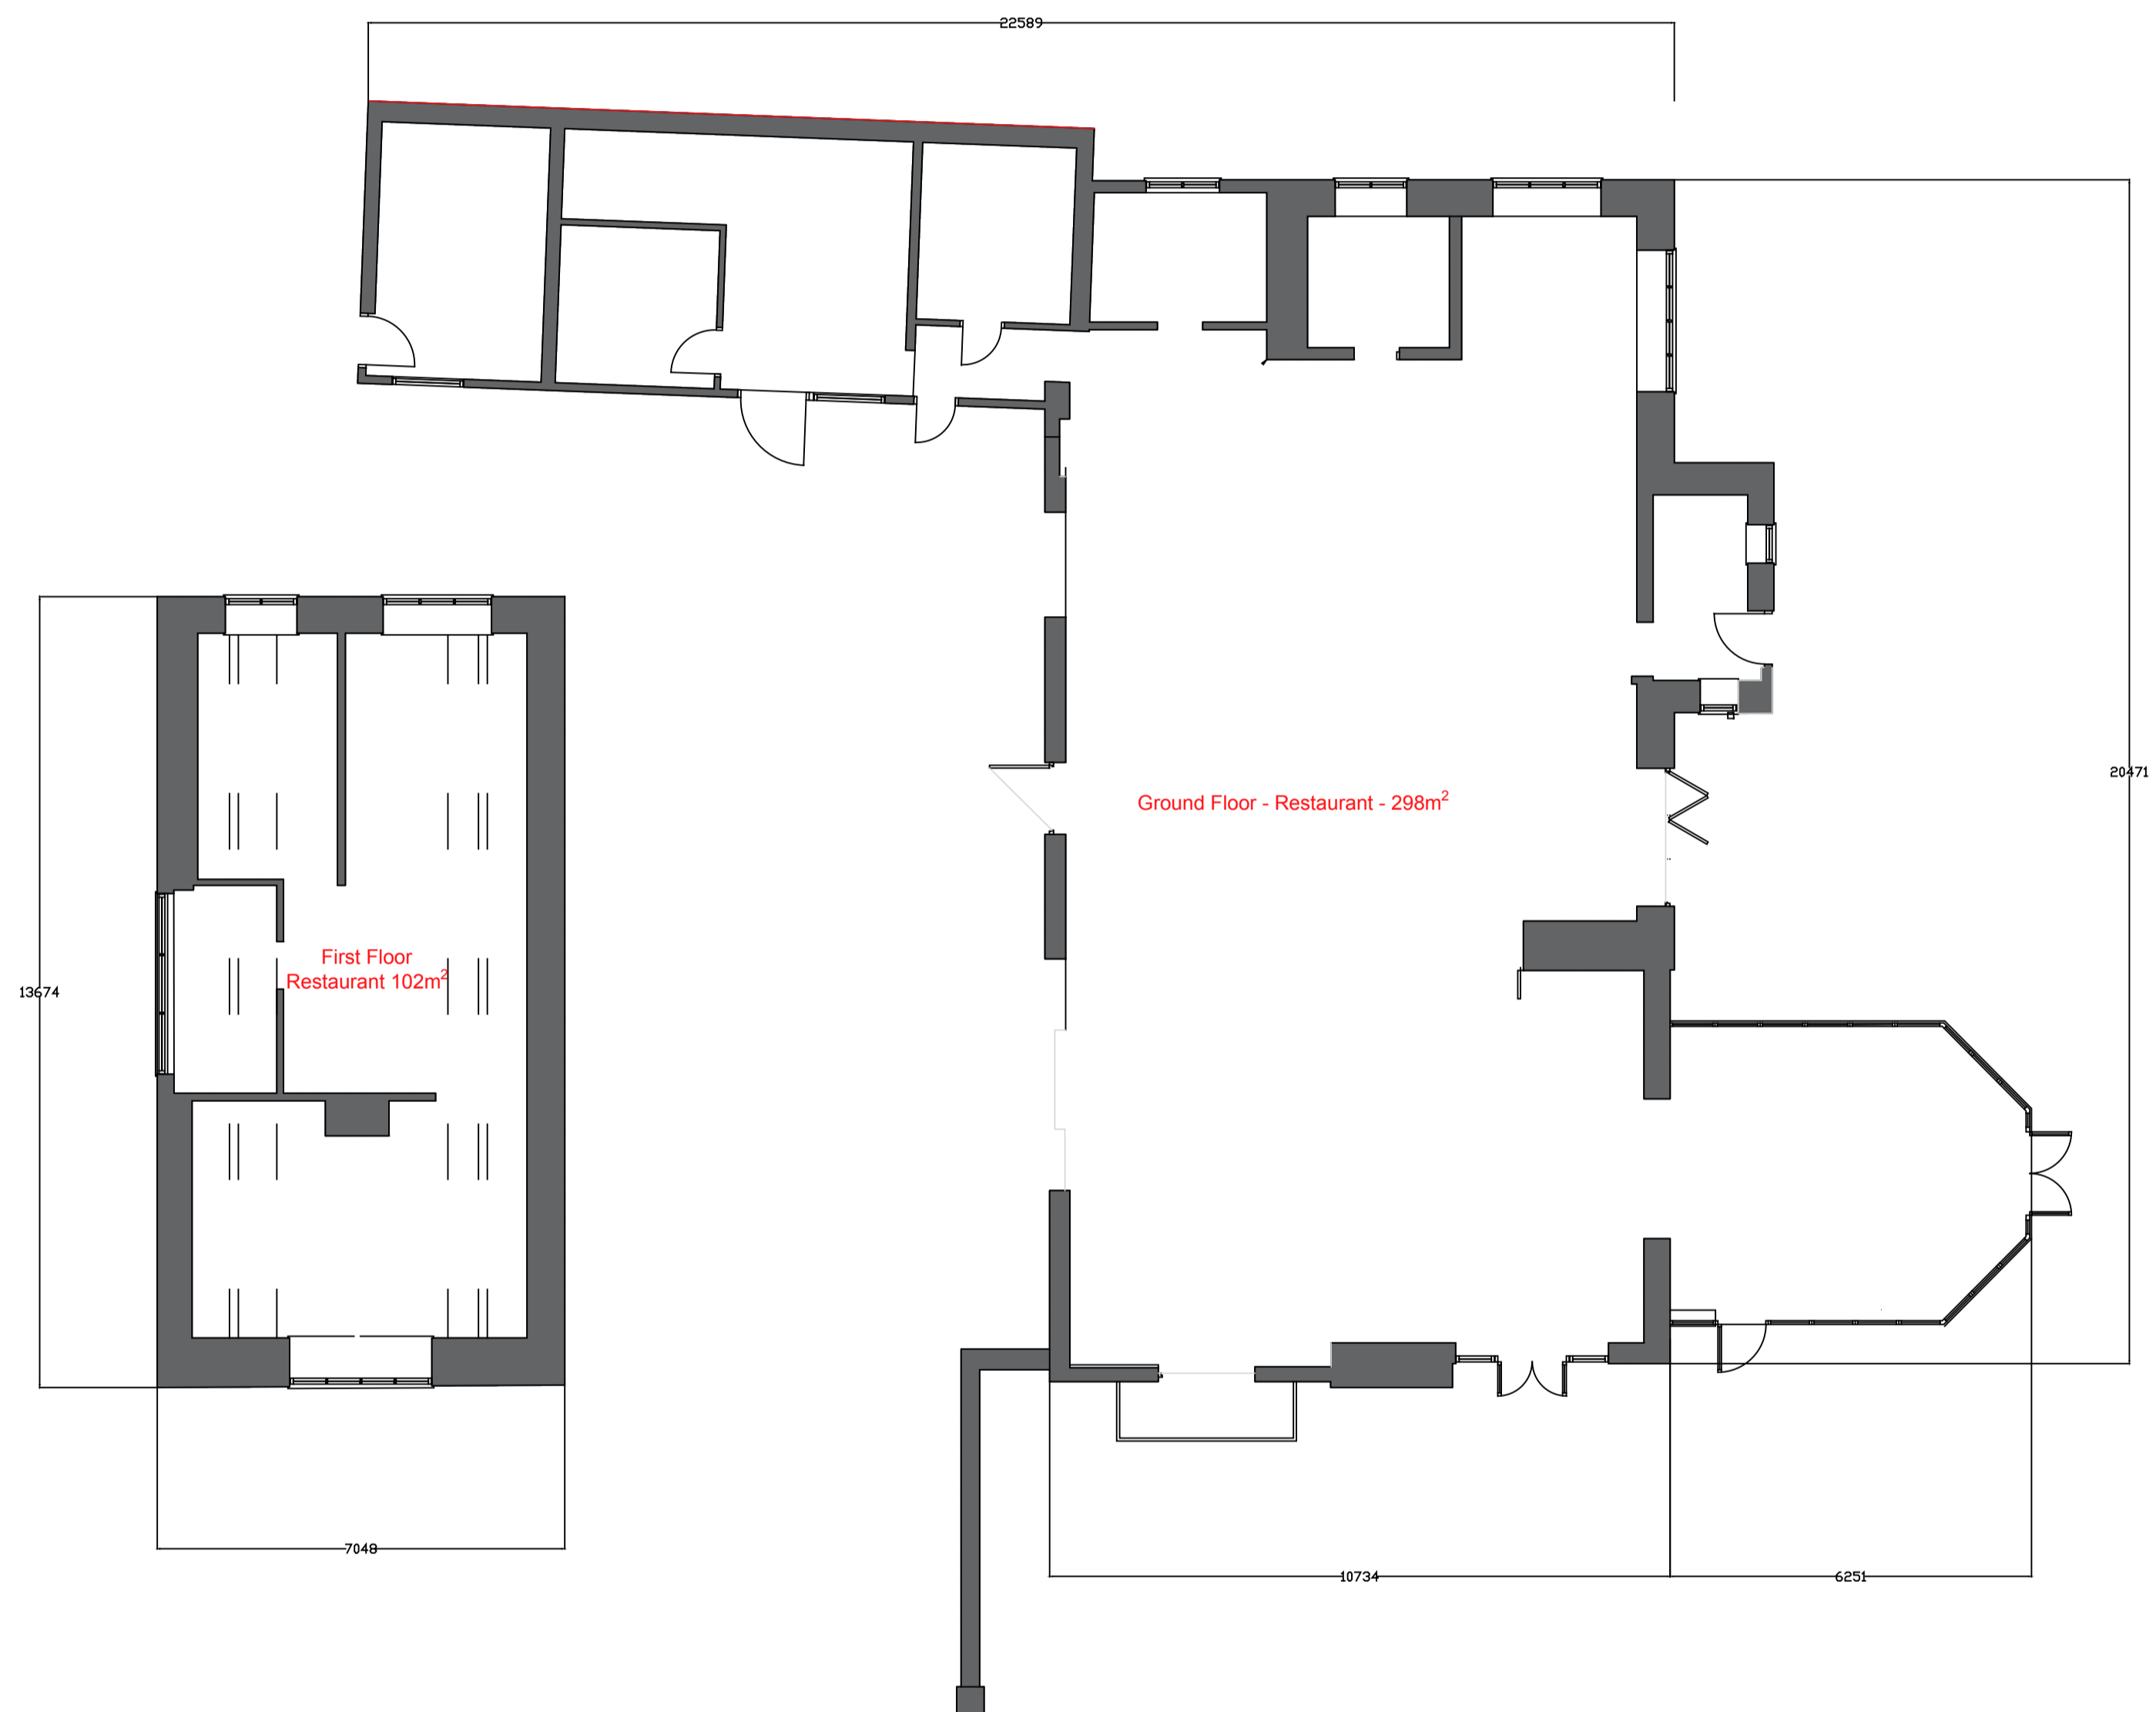

Existing Floor Plans
Scale - 1:100 @ A1

Rev	Date	By	Description
Revision Schedule			

project	Restaurant Middleton Stony		
title	Existing Plans		
sheet number	101		
project status	PRELIMINARY		
contract no.	scale	@ A1	
client ref.	TBC	date	15/09/21
drawn by	DS	checked by	/
project no.	drawing number	revision	-
P20-XX	EI-13-DR-101	- level - type - sheet number	

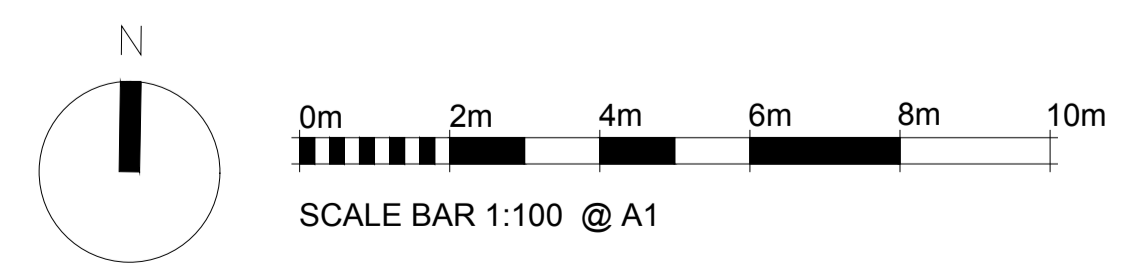

**EXIMIUS
INTENTIO**