
	Flat 1 - 100m2	
	Flat 2 - 80m2	E HALL
	Flat 3 - 95m2	
Ground Floor Plan	10734	
	Flat 4 - 100m2	
	Flat 5 - 80m2	HALL/ S

Proposed Plans

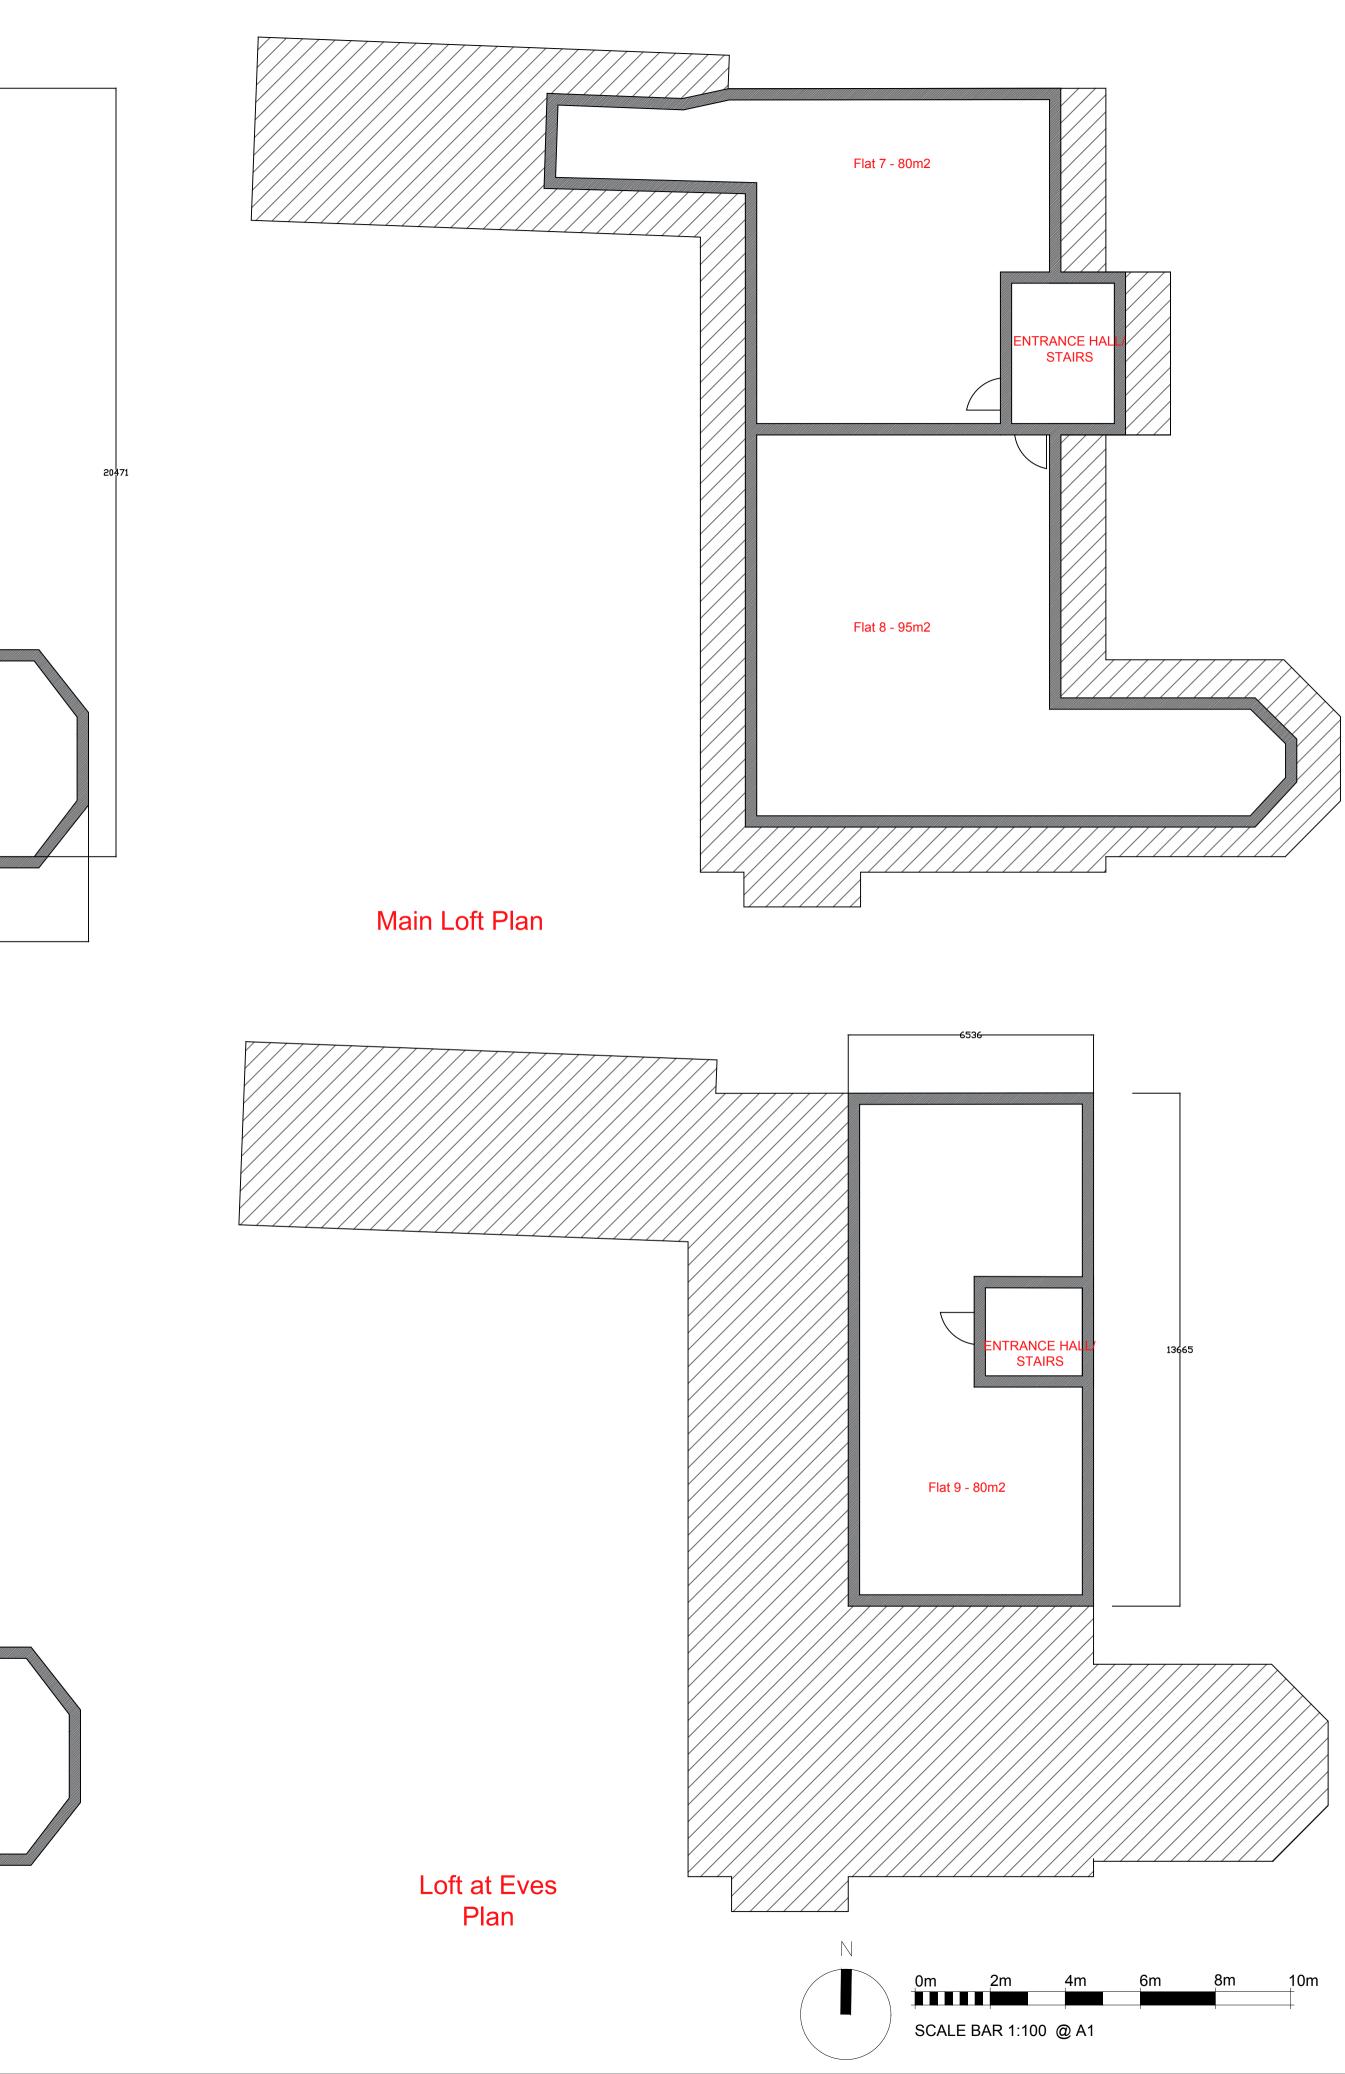

## NOTES

-Do not scale from this drawing, except for planning purposes. -Check all dimensions on site. -Subject to survey. -Subject to site inspection. -Site boundary lines are indicative only.

Revision Schedule			
project			
Restaurant			
Middleton Stoney			
Wildleton Otoney			
title			
Proposed Plans			
r loposed rians			
sheet number			
10	11		
project status			
PRELIMINARY			
contract no.	scale		
	@ A1		
client ref.	date		
TBC	15/09/21		
drawn by	checked by		
DS			
project no. drawing number		revision	
P20-XX EI-13-DR-1 - level - type - sh	IU1 eet number	-	

 16.09.21
 DS
 Issued for prior approval

 Rev
 Date
 By
 Description

## EXIMIUS INTENTIO