




Proposed South (Front) Elevation
 Scale. 1:100

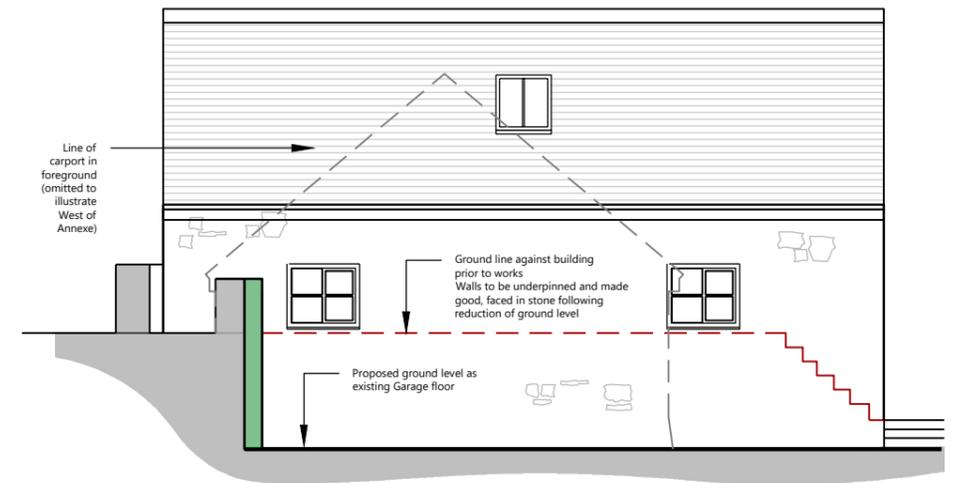

Proposed West Elevation (West side of Ancillary Outbuilding only)
 Scale. 1:100

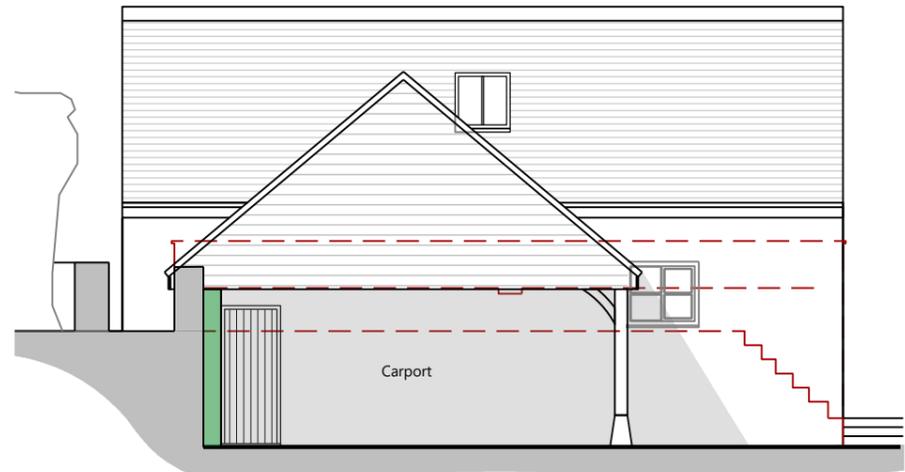


Proposed West Elevation
 Scale. 1:100

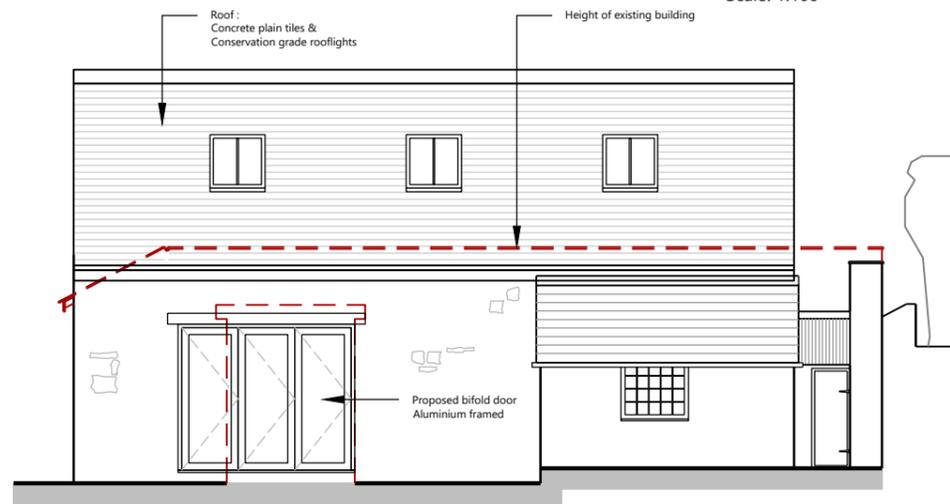


Proposed East Elevation
 Scale. 1:100

- Key:**
- Existing
 - Proposed
 - Removed
- Materials:**
- Existing:*
- Walls: Random coursed Ironstone
 - Roof: Flat roofs covered in Asphalt.
 - Pitched roof to front of Garage in Stone slates
 - Windows: Timber & glazed casements (painted (colours vary)
 - Doors: Timber (stained)
- Proposed:*
- Carport: Oak Framed, Oak Clad, Rendered block internal walls where visible externally
 - Roof: Concrete Plain Tiles
 - Ancillary Outbuilding: Walls: Stone to match existing
 - Roof: Concrete Plain Tiles
 - Rooflights: Conservation style - recessed installation

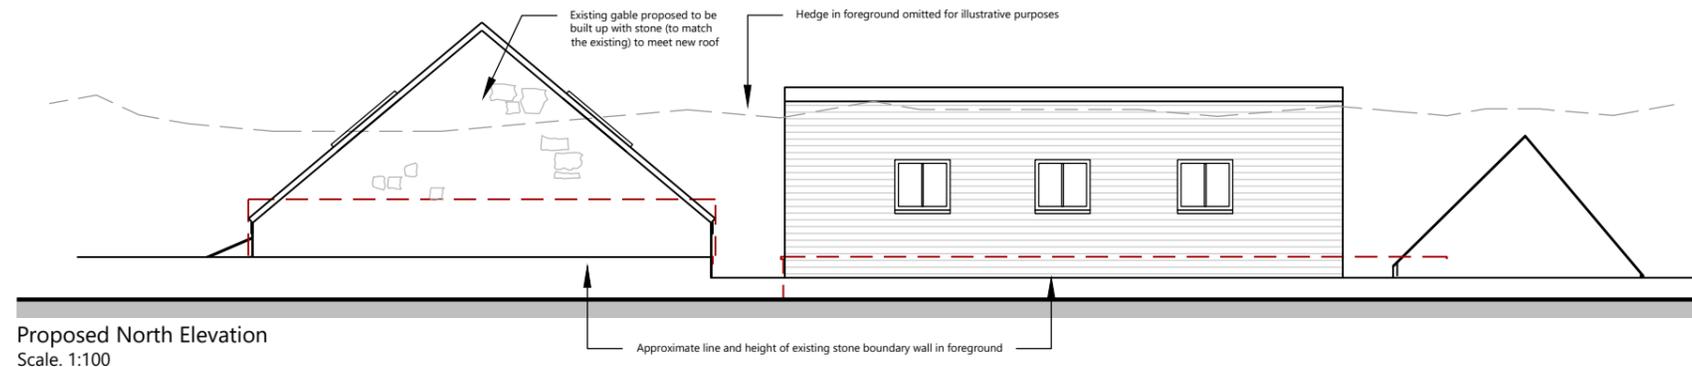

Proposed North Elevation
 Scale. 1:100

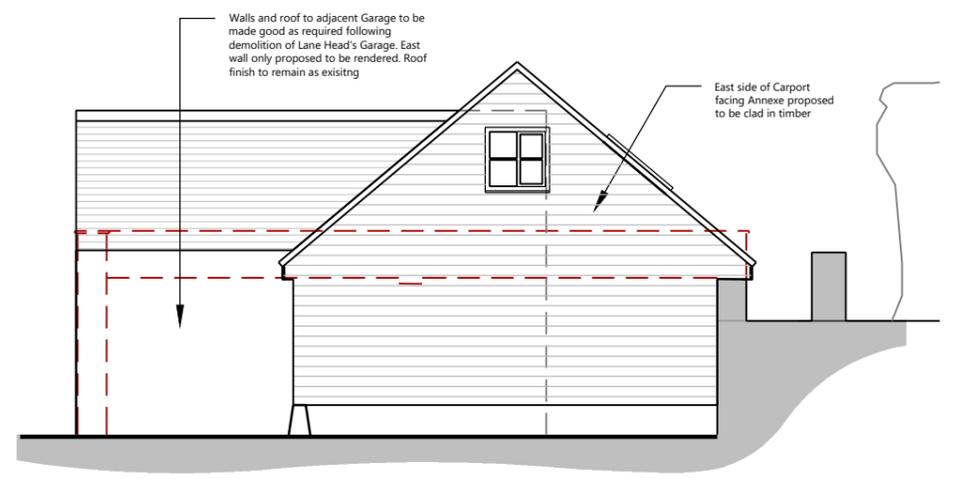

Proposed East Elevation (East side of Carport only)
 Scale. 1:100

TE Architecture
 Architecture & Design

The Studio @
 Appletree Cottage
 Sibford Gower
 Oxfordshire
 OX15 5RS

Email: info@tearchitecture.co.uk Tel: 01295 236200 / 07500 465555

Project:
 Lane Head, Sibford Gower

Drawing Title:
 Proposed Elevations

B	Layout updated	06.09.21
Revision	Details	Date

Drawing Scale: 1:100	Paper Size: A3
Job No: 20_037_	Drawing No: 104
Revision: B	