


NOTES


Reproduced from the Ordnance Survey map with the permission of the Controller of Her Majesty's Stationery Office, © Crown Copyright.

C A Cornish & Associates Ltd Licence no LIG0908.


Subject to Statutory Approvals.

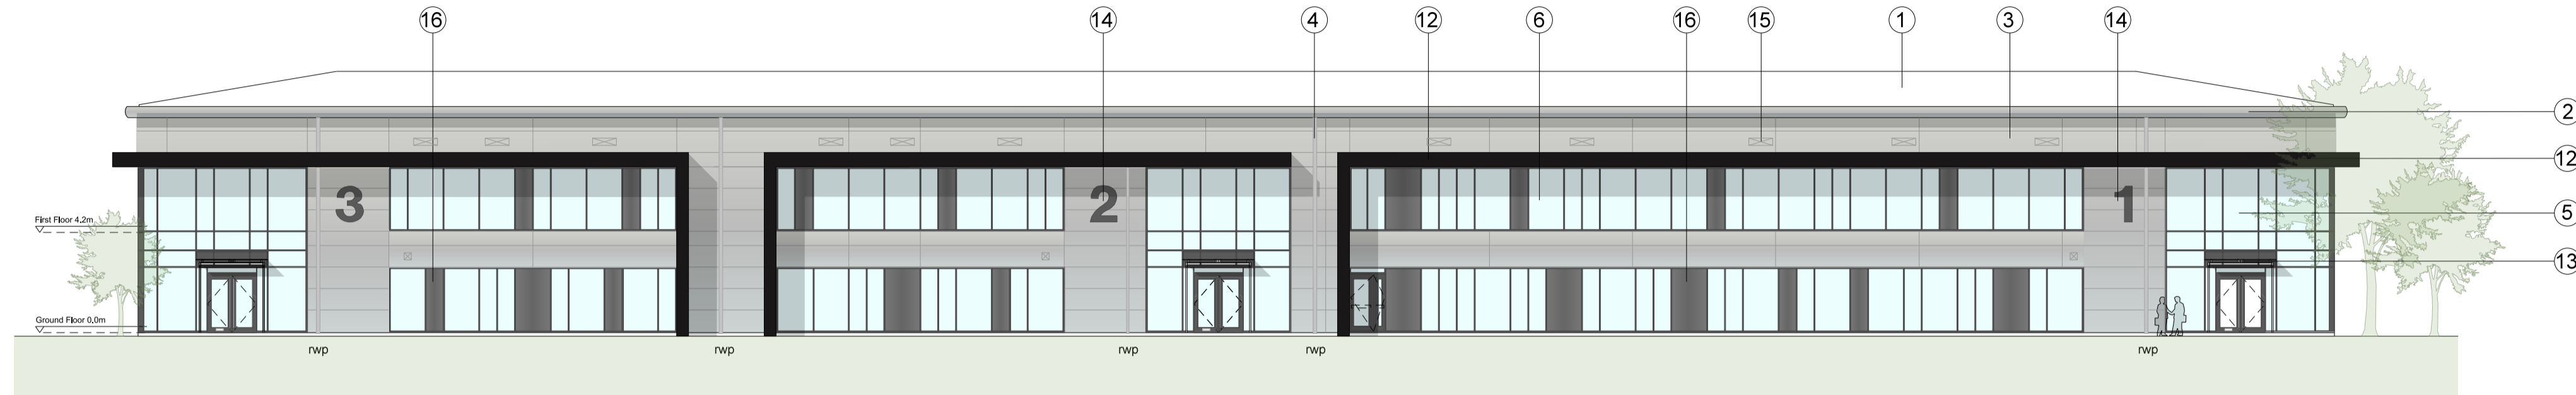


01 UNITS 1-3  
003 front elevation

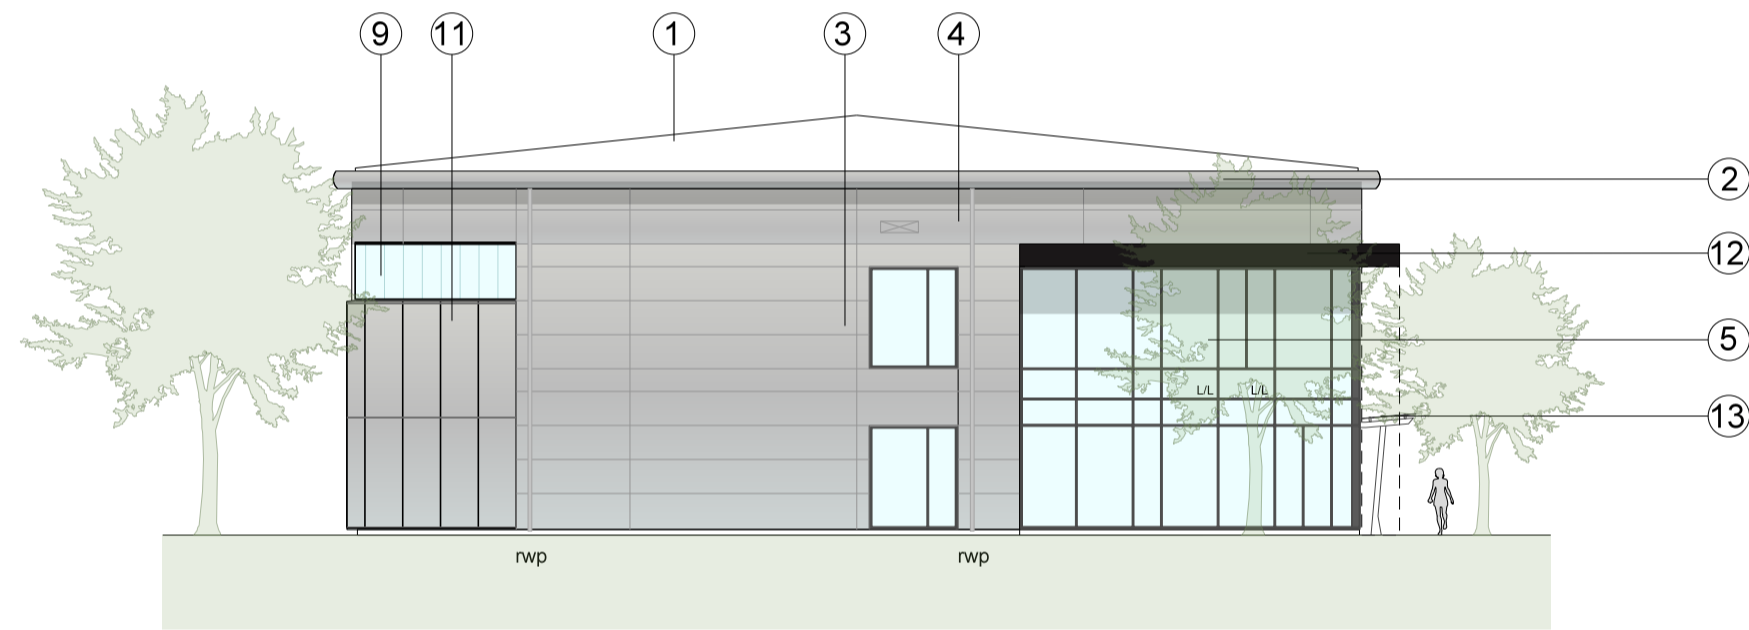

02 UNITS 1-3  
003 side elevation

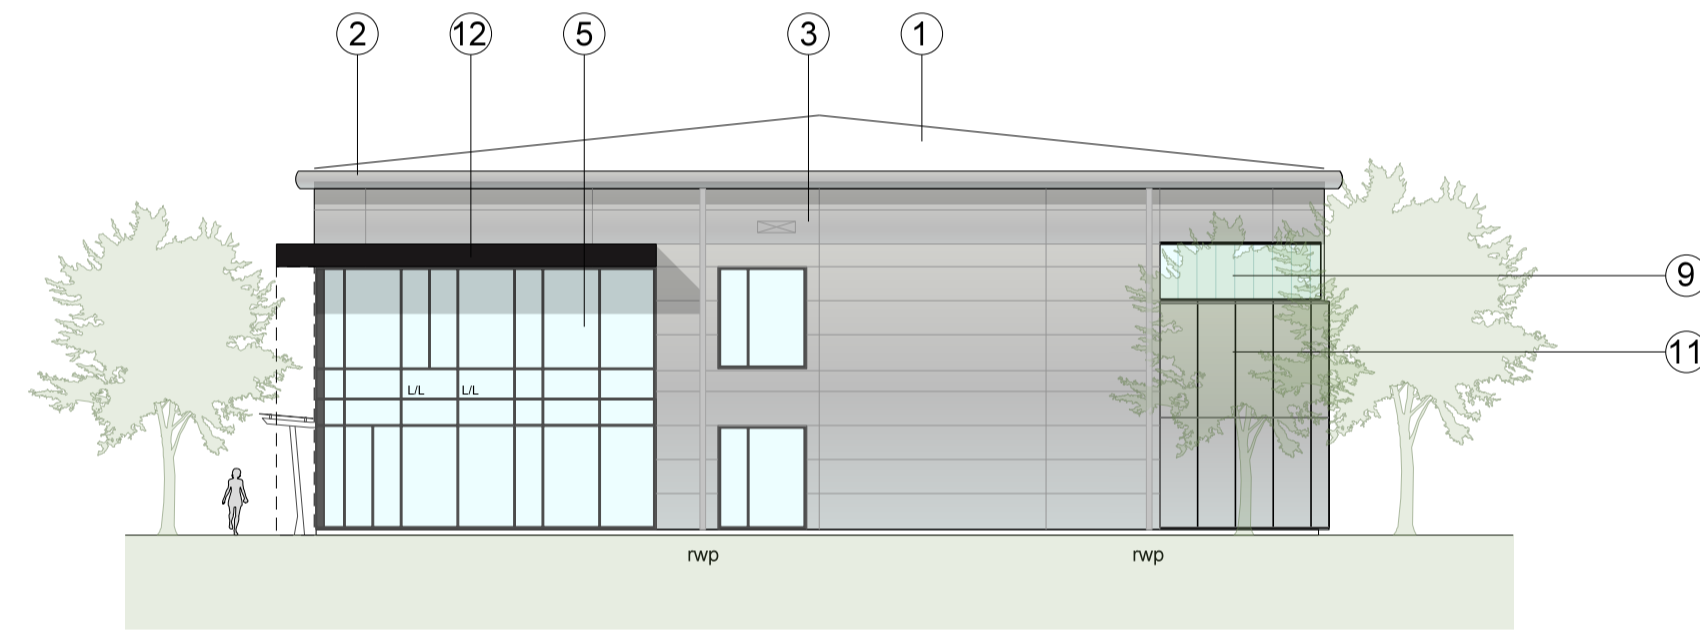

03 UNITS 1-3  
003 side elevation

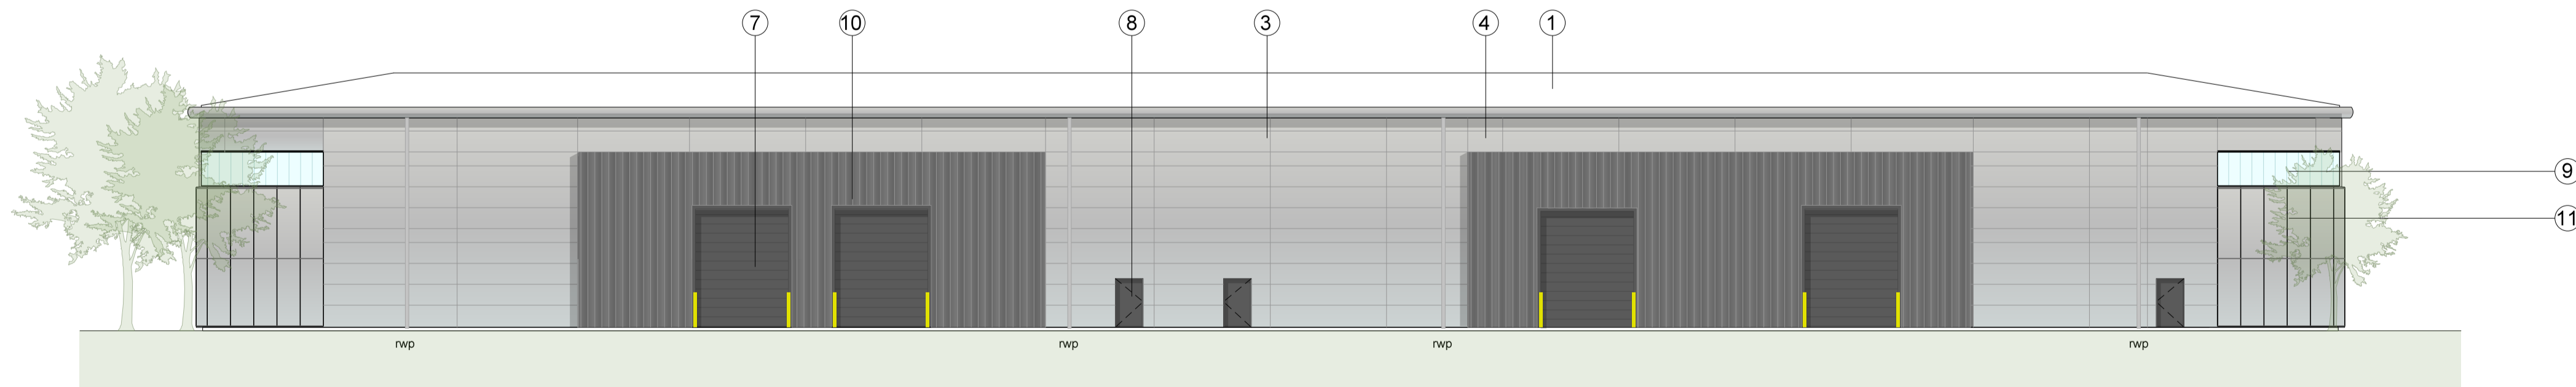

04 UNITS 1-3  
003 rear elevation

KEY

- ① Built-up roof system  
Colour :Goosewing Grey
- ② Eaves and verge flashings, Sirius
- ③ Micro-lined Trimoterm facade profile system  
Colorcoat Prisma - Sirius
- ④ Rainwater pipe, colour: Silver - RAL 9006  
(in Zeus to rainscreen)
- ⑤ PPC Aluminium double glazed curtain  
walling, colour: Anthracite RAL 7016
- ⑥ PPC Aluminium double glazed windows  
Colour: Anthracite RAL 7016.
- ⑦ Loading doors, colour: Anthracite RAL 7016
- ⑧ Steel fire escape door, colour: Anthracite RAL 7016
- ⑨ Translucent cladding panel, CA Profiles  
therma-light CF40
- ⑩ Vertical Trapezoidal built-up cladding system -  
Corus Colorcoat Prisma - Zeus
- ⑪ PPC Rainscreen, Colour Silver - Syntha Pulvin  
9006 XDLA 489
- ⑫ Feature canopy, colour: Black - Ral 9005
- ⑬ Etched glass canopy supported off a steelwork  
frame, colour: Anthracite RAL 7016
- ⑭ Proposed signage zone
- ⑮ Louvres - colour to match cladding  
(to M&E consultant specification)
- ⑯ Decorative coloured glass feature  
insulated cassettes
- L Look-a-like panels - obscured glass

Rev	Description	Chk	Date
A	Unit 2 loading door relocated, glazing added to side elevations, louvres updated and curtain walling updated to coordinate with internal layout.	SM	18/08/2021

Rev	Description	Chk	Date
-----	-------------	-----	------

Peer House  
8 -14 Verulam Street  
London WC1X 8LZ

tel +44(0)20 7400 2120

enquiries@cornisharchitects.com  
www.cornisharchitects.com

RIBA  
Chartered Practice

cornisharchitects

Project Title.  
**CATALYST  
BICESTER**

Drawing Title.  
**UNITS 1-3  
ELEVATIONS**

Drawing Status.  
**TOWN PLANNING**

Scale.  
0 2 metres 16

Drawn By:	Scale:	Date:	Chk'd By:
S M	1:200 @ A1	29/06/2020	C S

ALBION LAND

Drawing No.  
**18022 - TP - 003** Rev.  
**A**