



Existing Ground Floor Plan
Scale: 1:100



Existing First Floor Plan
Scale: 1:100

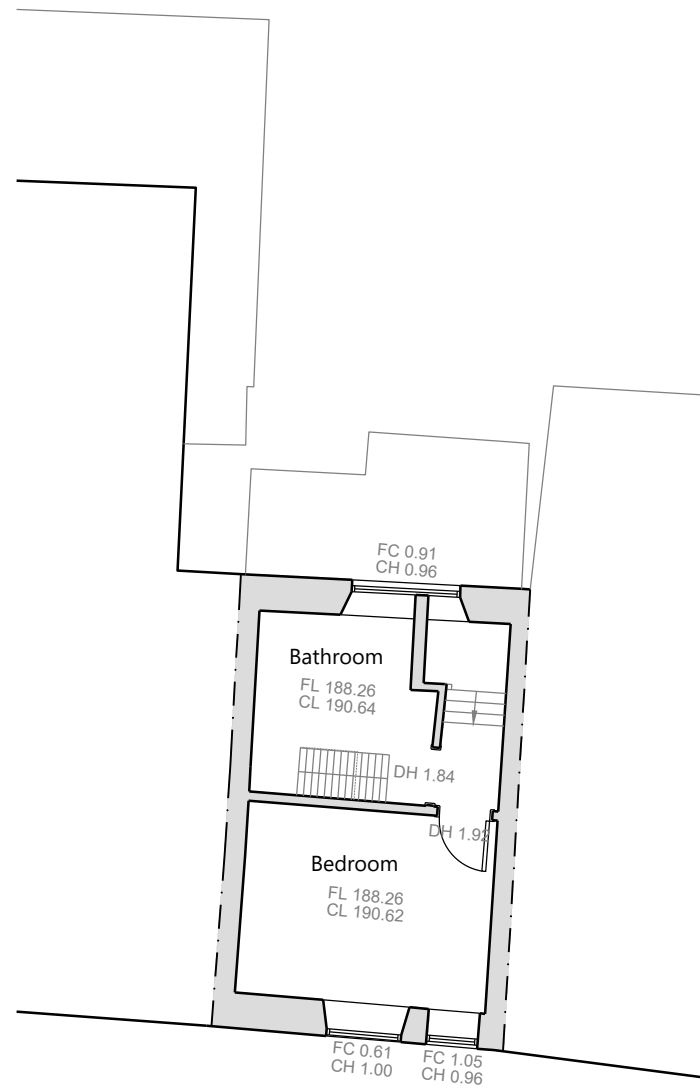

Existing Second Floor Plan
Scale: 1:100

 

/	First Issue	22.09.21
Revision	Details	Date

TE Architecture
Architecture & Design

The Studio @
Appletree Cottage
Sibford Gower
Oxfordshire
OX15 5RS

Email: info@tearchitecture.co.uk Tel: 01295 236200 / 07500 465555

Project:
Clematis Cottage, Sibford Ferris

Drawing Title:
Existing Plans

Drawing Scale: 1:100
Paper Size: A3

Job No: 21_036_003
Drawing No: /
Revision: /