



Proposed Ground Floor Plan
Scale: 1:100

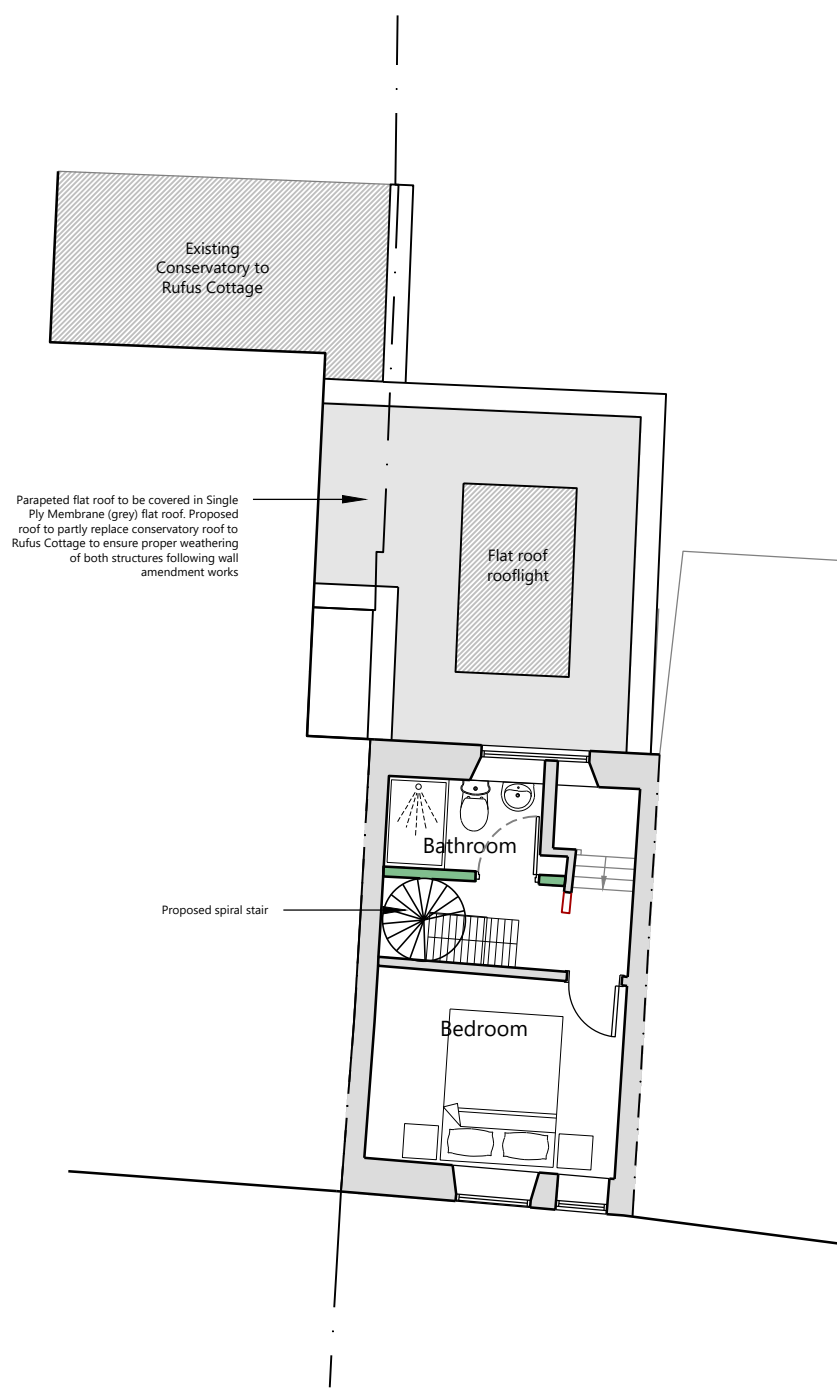

Proposed First Floor Plan
Scale: 1:100

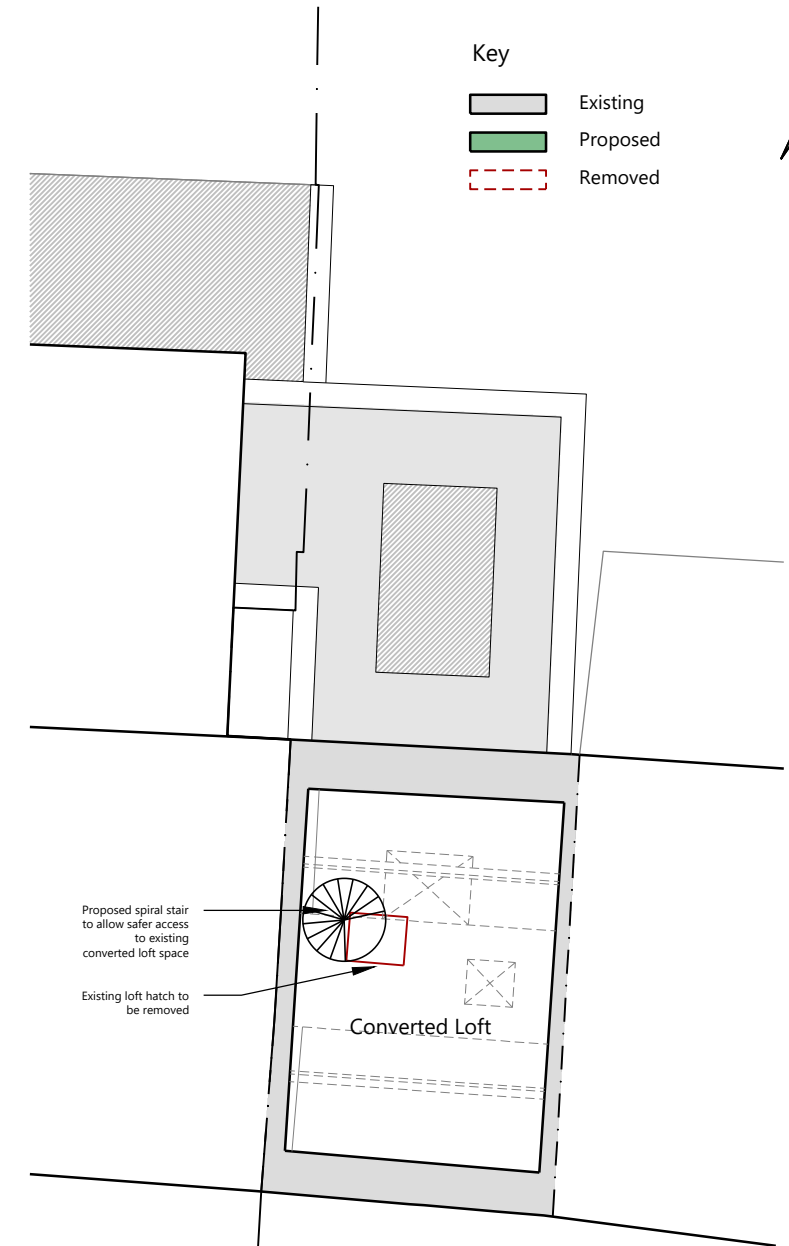

Proposed Second Floor Plan
Scale: 1:100

Key

- Existing
- Proposed
- Removed



/	First Issue	22.09.21
Revision	Details	Date

TE Architecture
Architecture & Design

The Studio @
Appletree Cottage
Sibford Gower
Oxfordshire
OX15 5RS

Email: info@tearchitecture.co.uk Tel: 01295 236200 / 07500 465555

Project:
Clematis Cottage, Sibford Ferris

Drawing Title:
Proposed Plans

Drawing Scale: 1:100
Paper Size: A3

Job No: 21_036_103
Drawing No: 103
Revision: /