
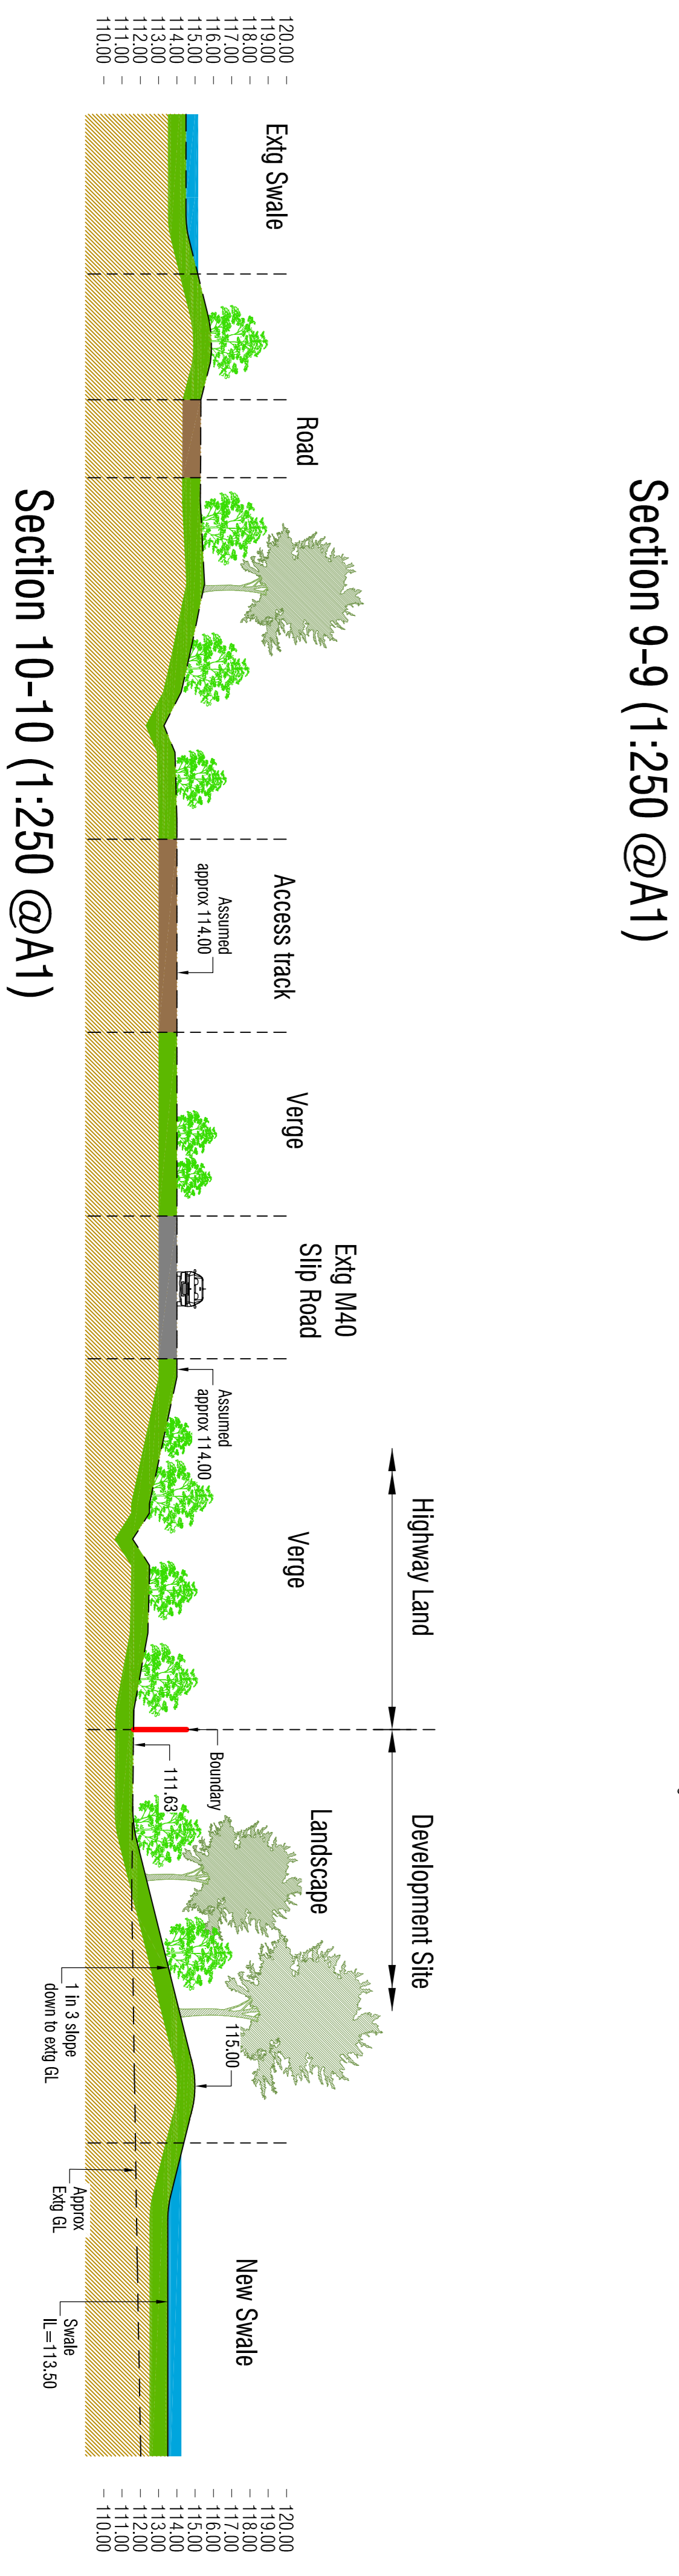
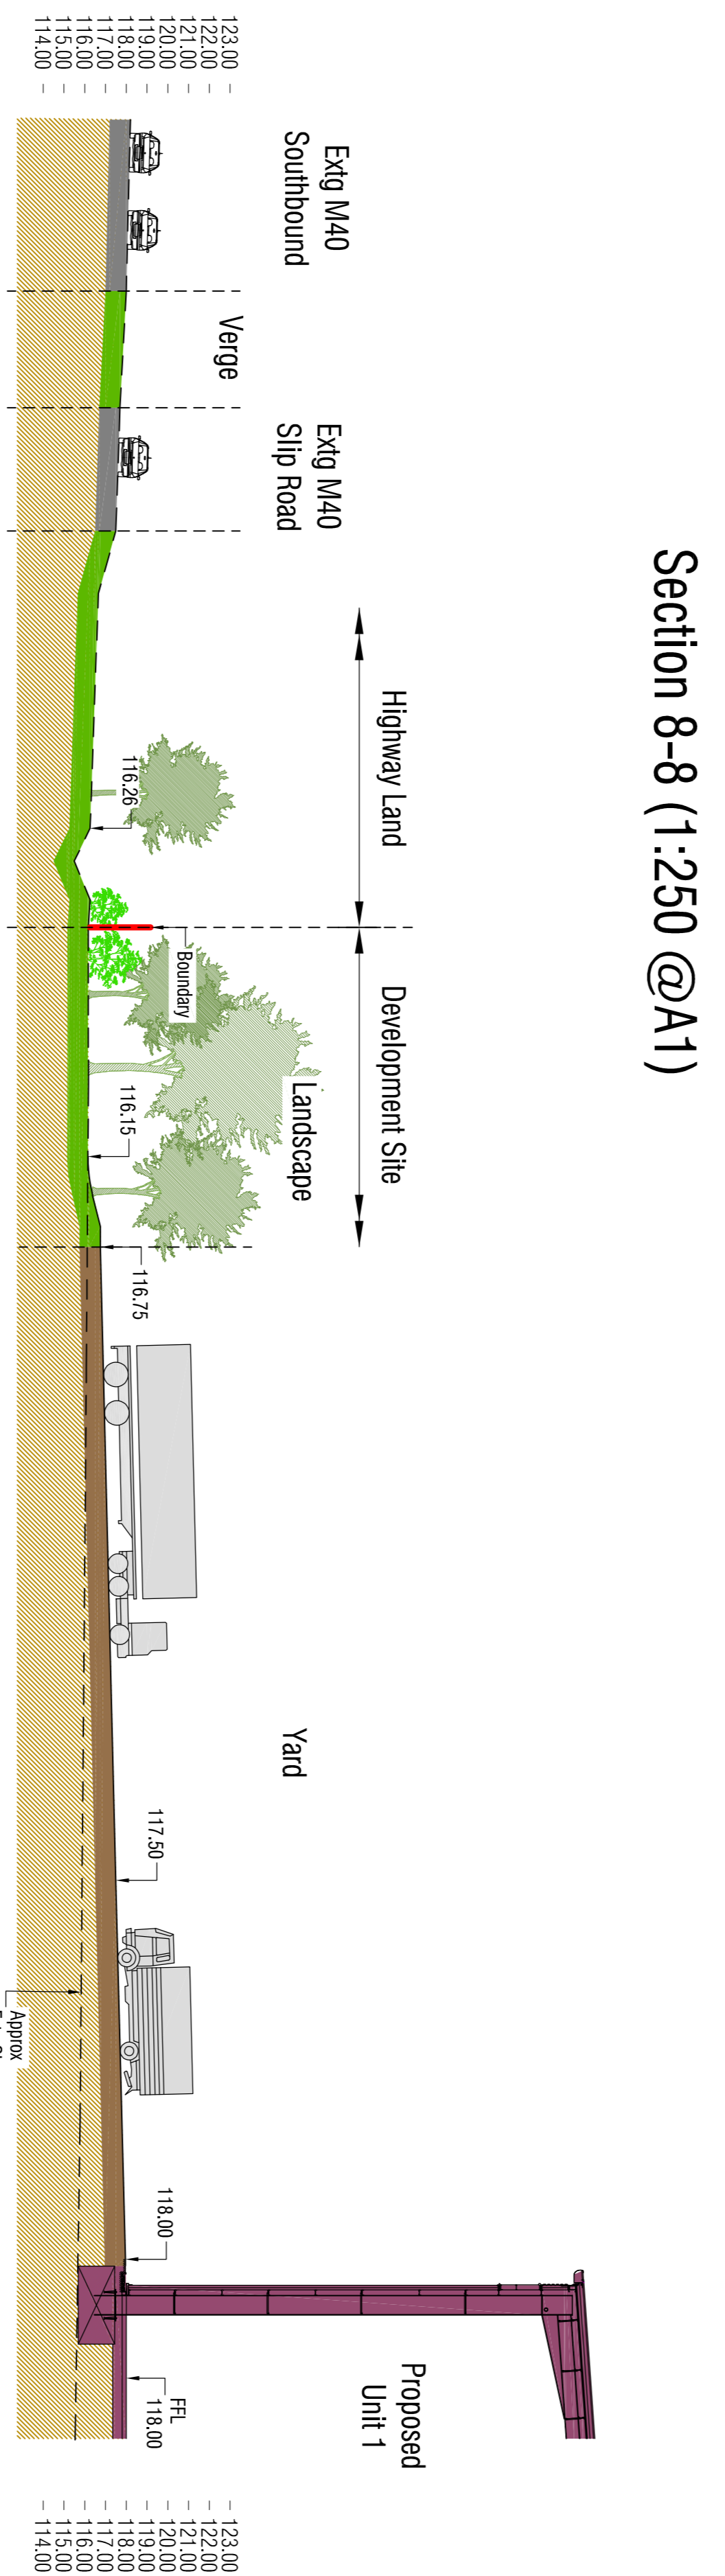
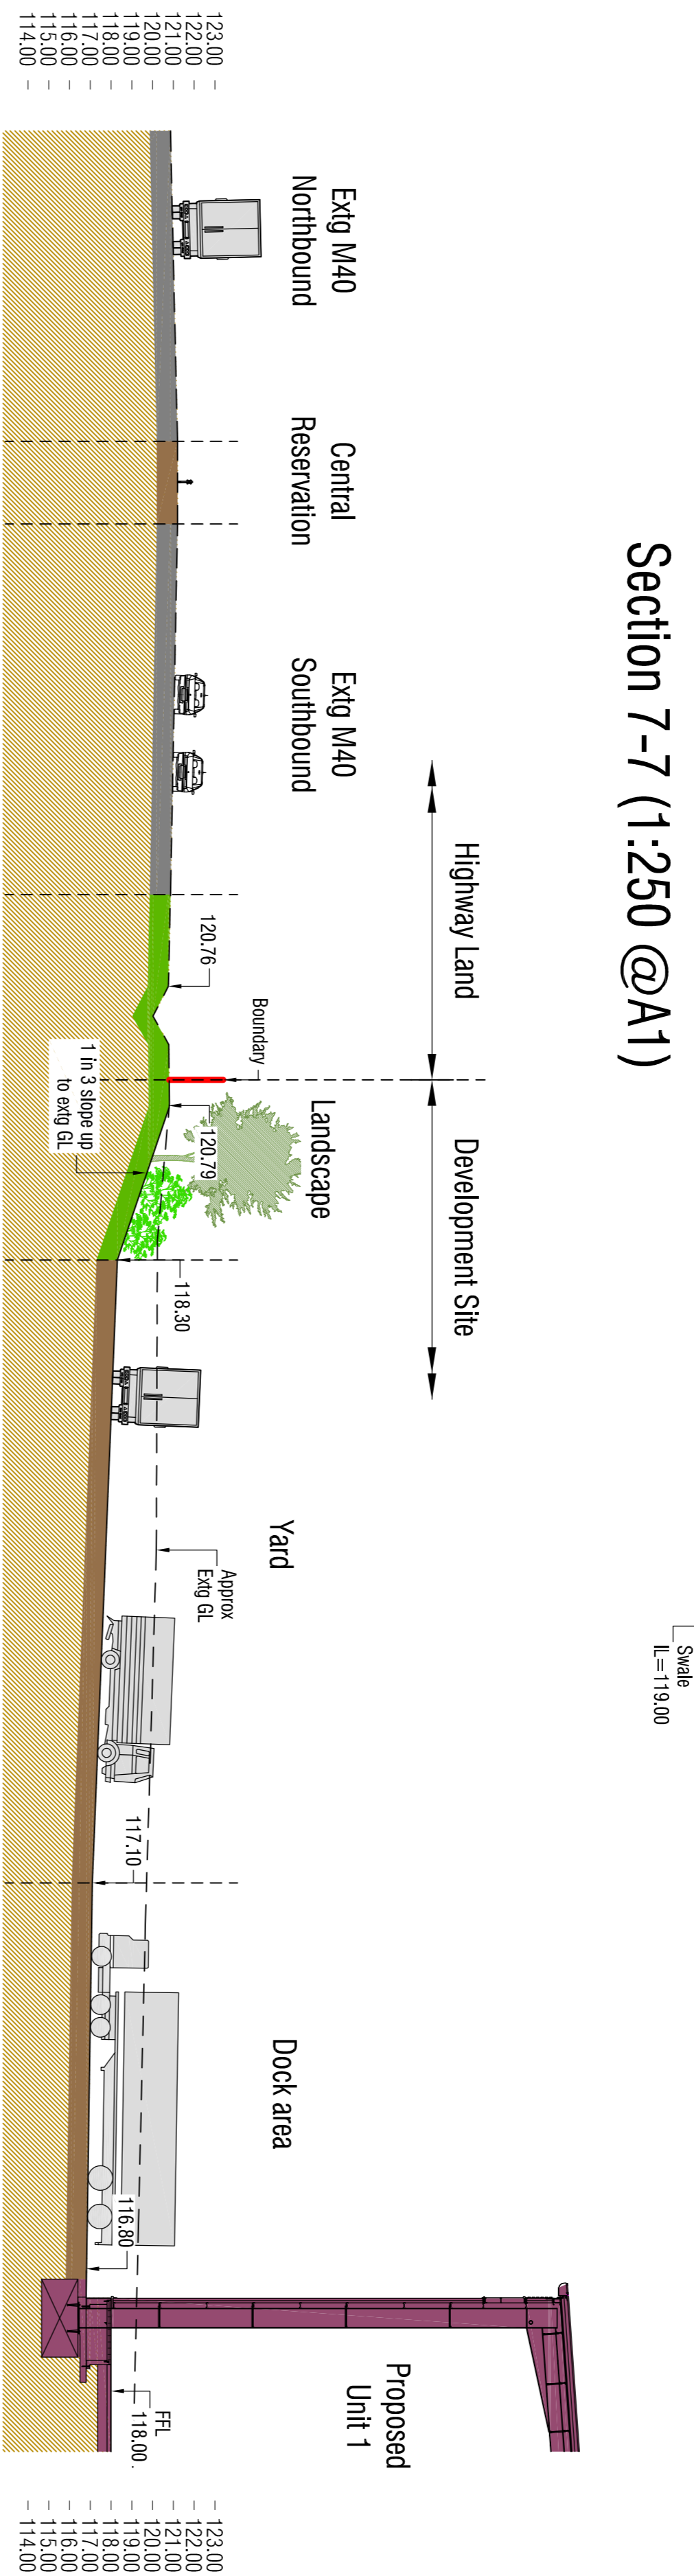


**NOTE:**  
ALL LANDSCAPED  
BANKS TO HAVE A  
MAX 1 IN 3 SLOPE

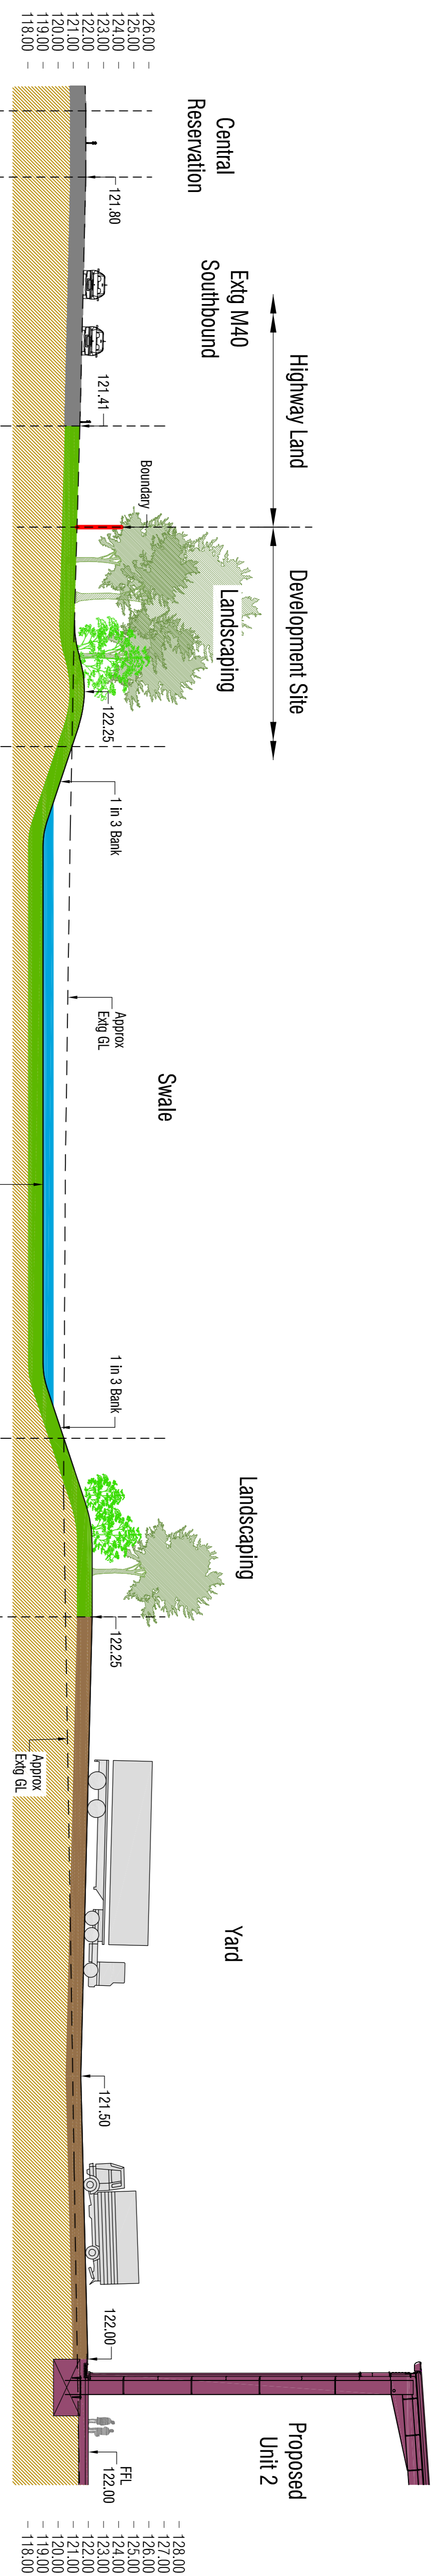

Site Plan (1:5000 @A1)

| Rev | Date | Revision Description |
|-----|------|----------------------|
|     |      |                      |
|     |      |                      |

Project Title  
**Junction 10 - M40**

Client  
**ALBION LAND**

Drawing Title  
**BOUNDARY SECTIONS 7-10**

**BAILEY JOHNSON HAYES**  
Consulting Engineers

ST ALBANS: Suite 4, Plover House, 63 Cornhill Rd, ST ALBANS, Herts AL1 5FL  
MANCHESTER: George House, Jean Dutton Street, MANCHESTER, M2 6JW

Scale: 1:250 @A1  
Date: 18.11.21  
Drawn: D/C / J/G

Drawing Number  
**S1299-P-12**