

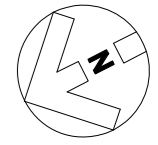


NOTES:

 

MATERIALS KEY:

- G** POLYESTER POWDER COATED ALUMINIUM EAVES FLASHING/PARAPET CAPPING DETAIL: RAL 7016
- J** STANDING SEAM ALUMINIUM ROOF
- L** SINGLE PLY ROOFING MEMBRANE

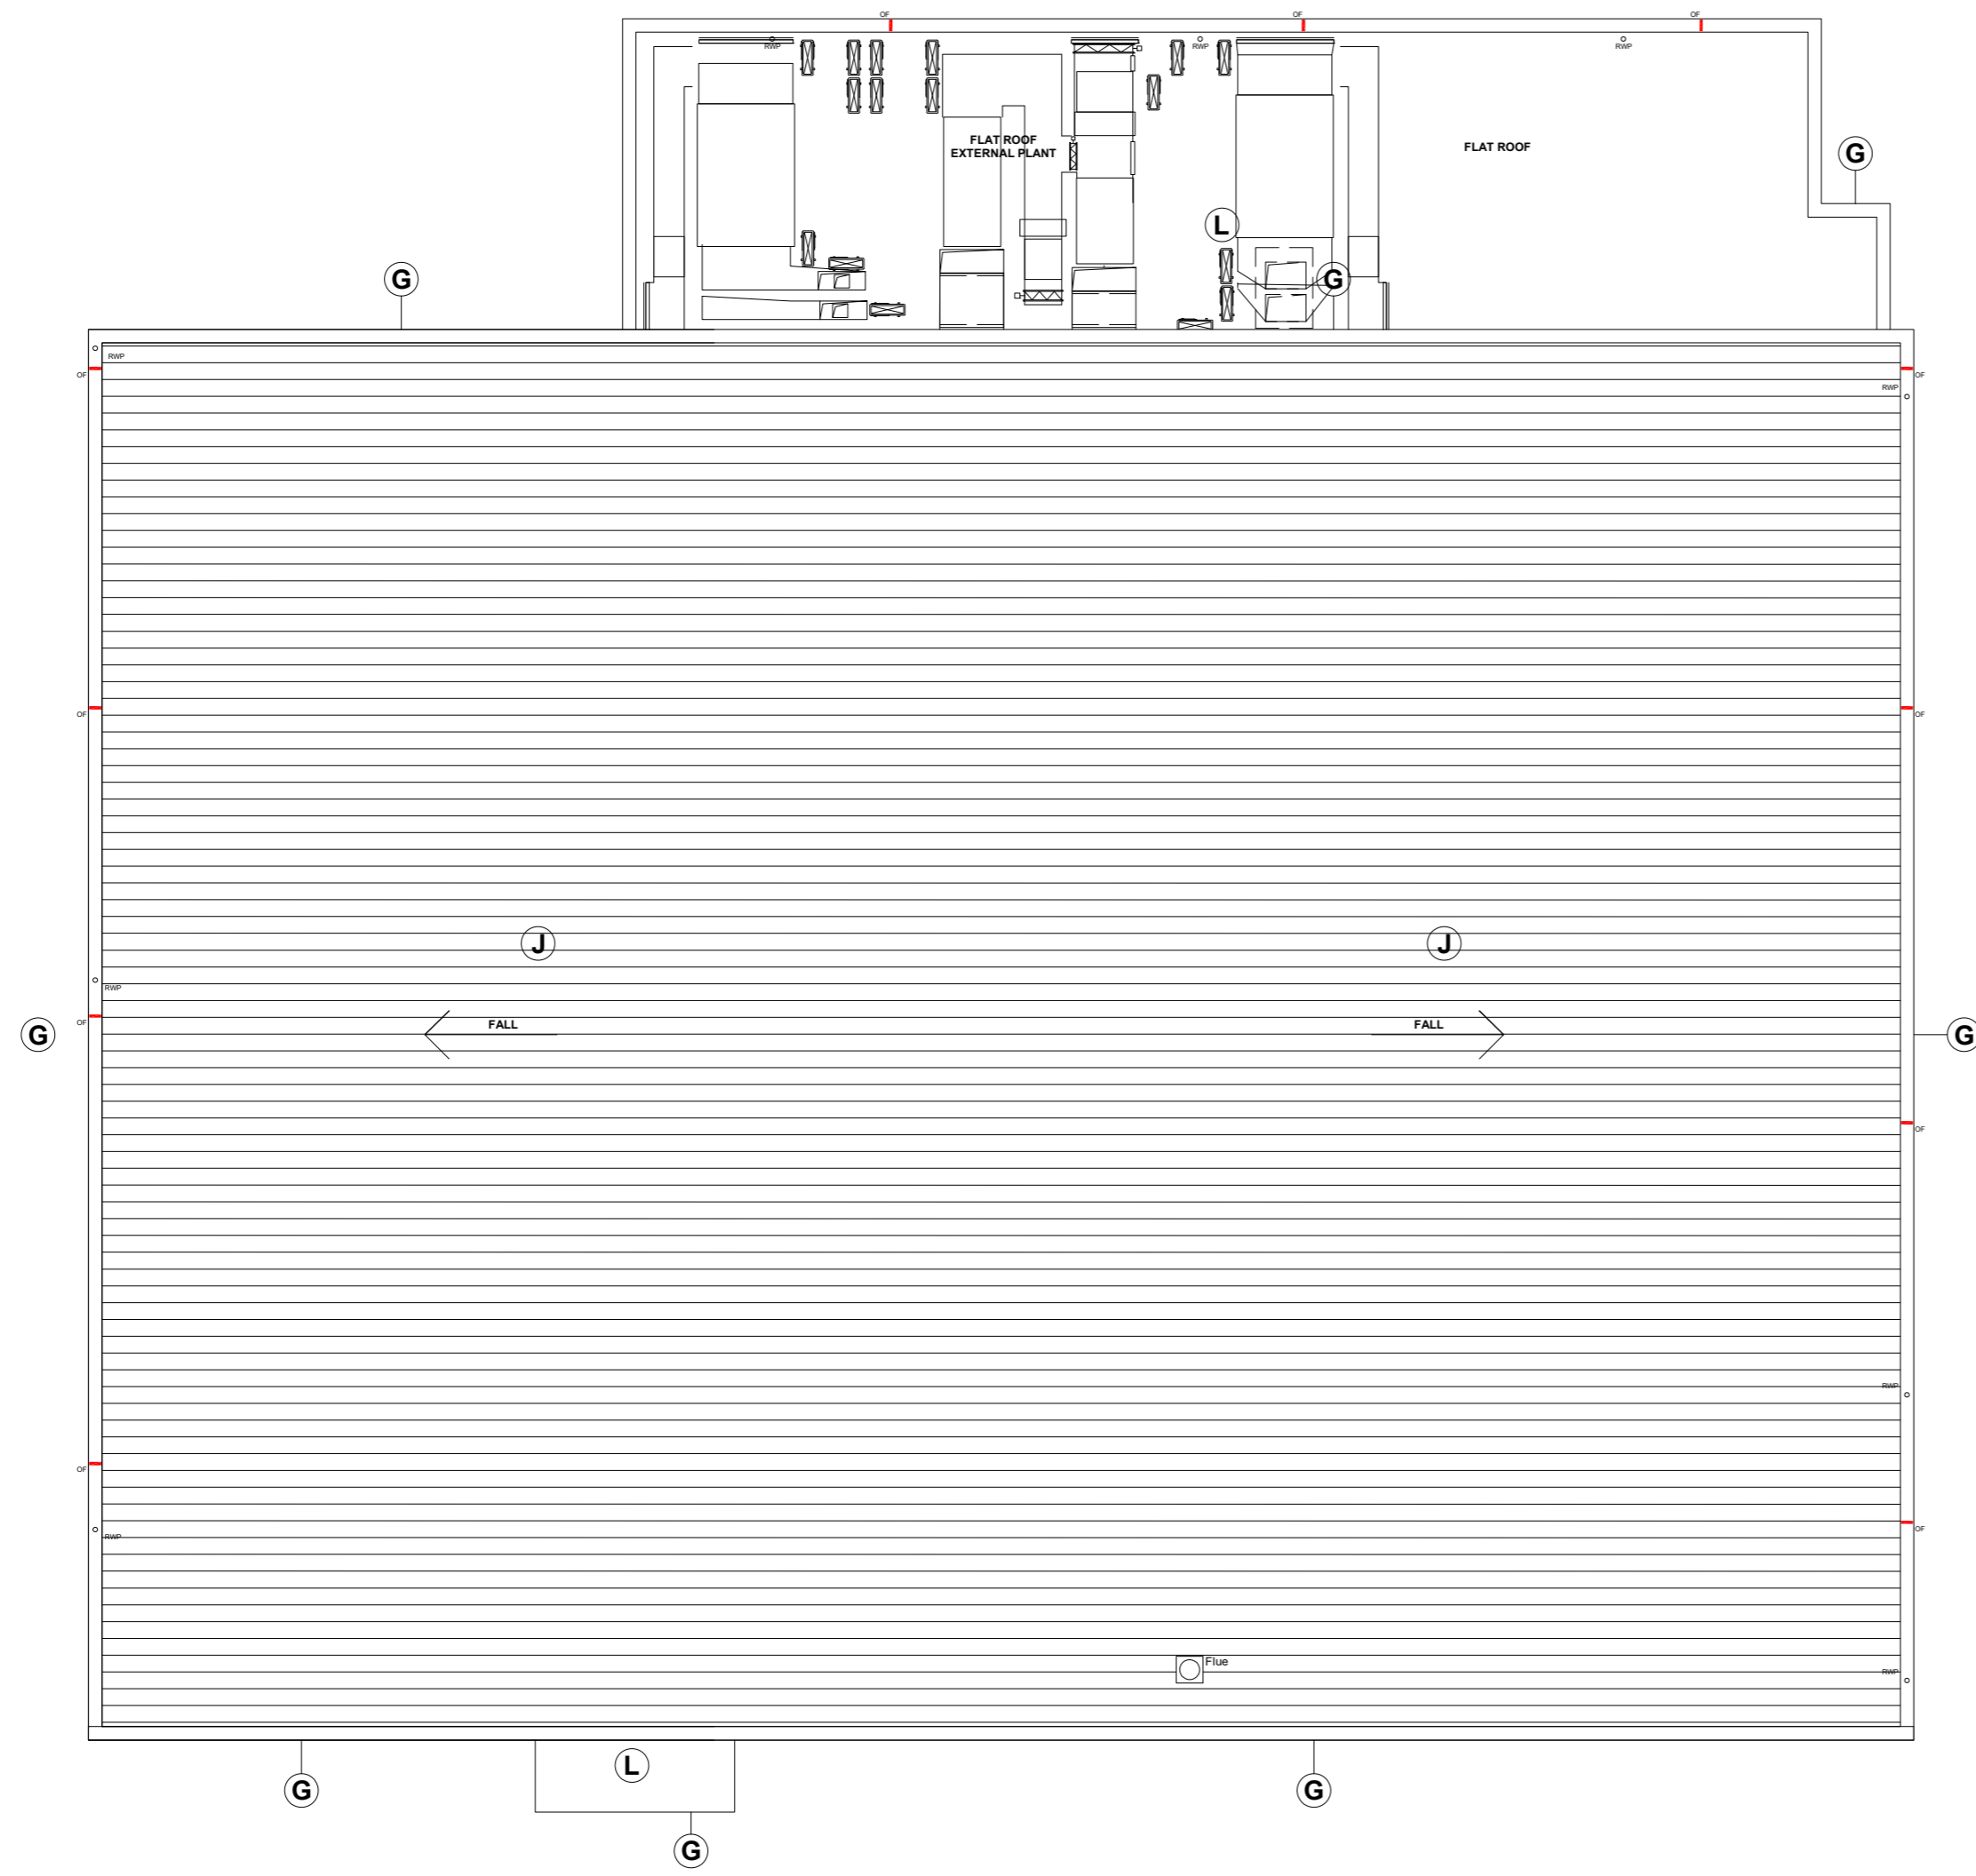

REVISION: P02	By: CM	CHECKED:	DATE: 02/09/2021
Canopy position amended			
REVISION: P01	By: AJ	CHECKED: CM	DATE: 30/01/2020
Canopy amended			
REVISION: *	By: AJ	CHECKED: CM	DATE: 07/06/2019
Planning Issue			

PLANNING

PLOT DATE:



CLIENT:

CATALYST BICESTER

PROJECT:

PROPOSED ROOF PLAN

DRAWING:	SCALE:	DATE:
DRAWN BY: ARB	1:200 @ A2	MAY 2019

Hadfield Cawkwell Davidson

Broomgrove Lodge, 13 Broomgrove Rd, Sheffield, S10 2LZ T 0114 266 8181 www.hcd.co.uk

Architecture | Engineering | Interior Design | Masterplanning | Urban Design

JOB NO:	DRAWING NO:	REV:
2018-260	A-PL-04-012	P02