
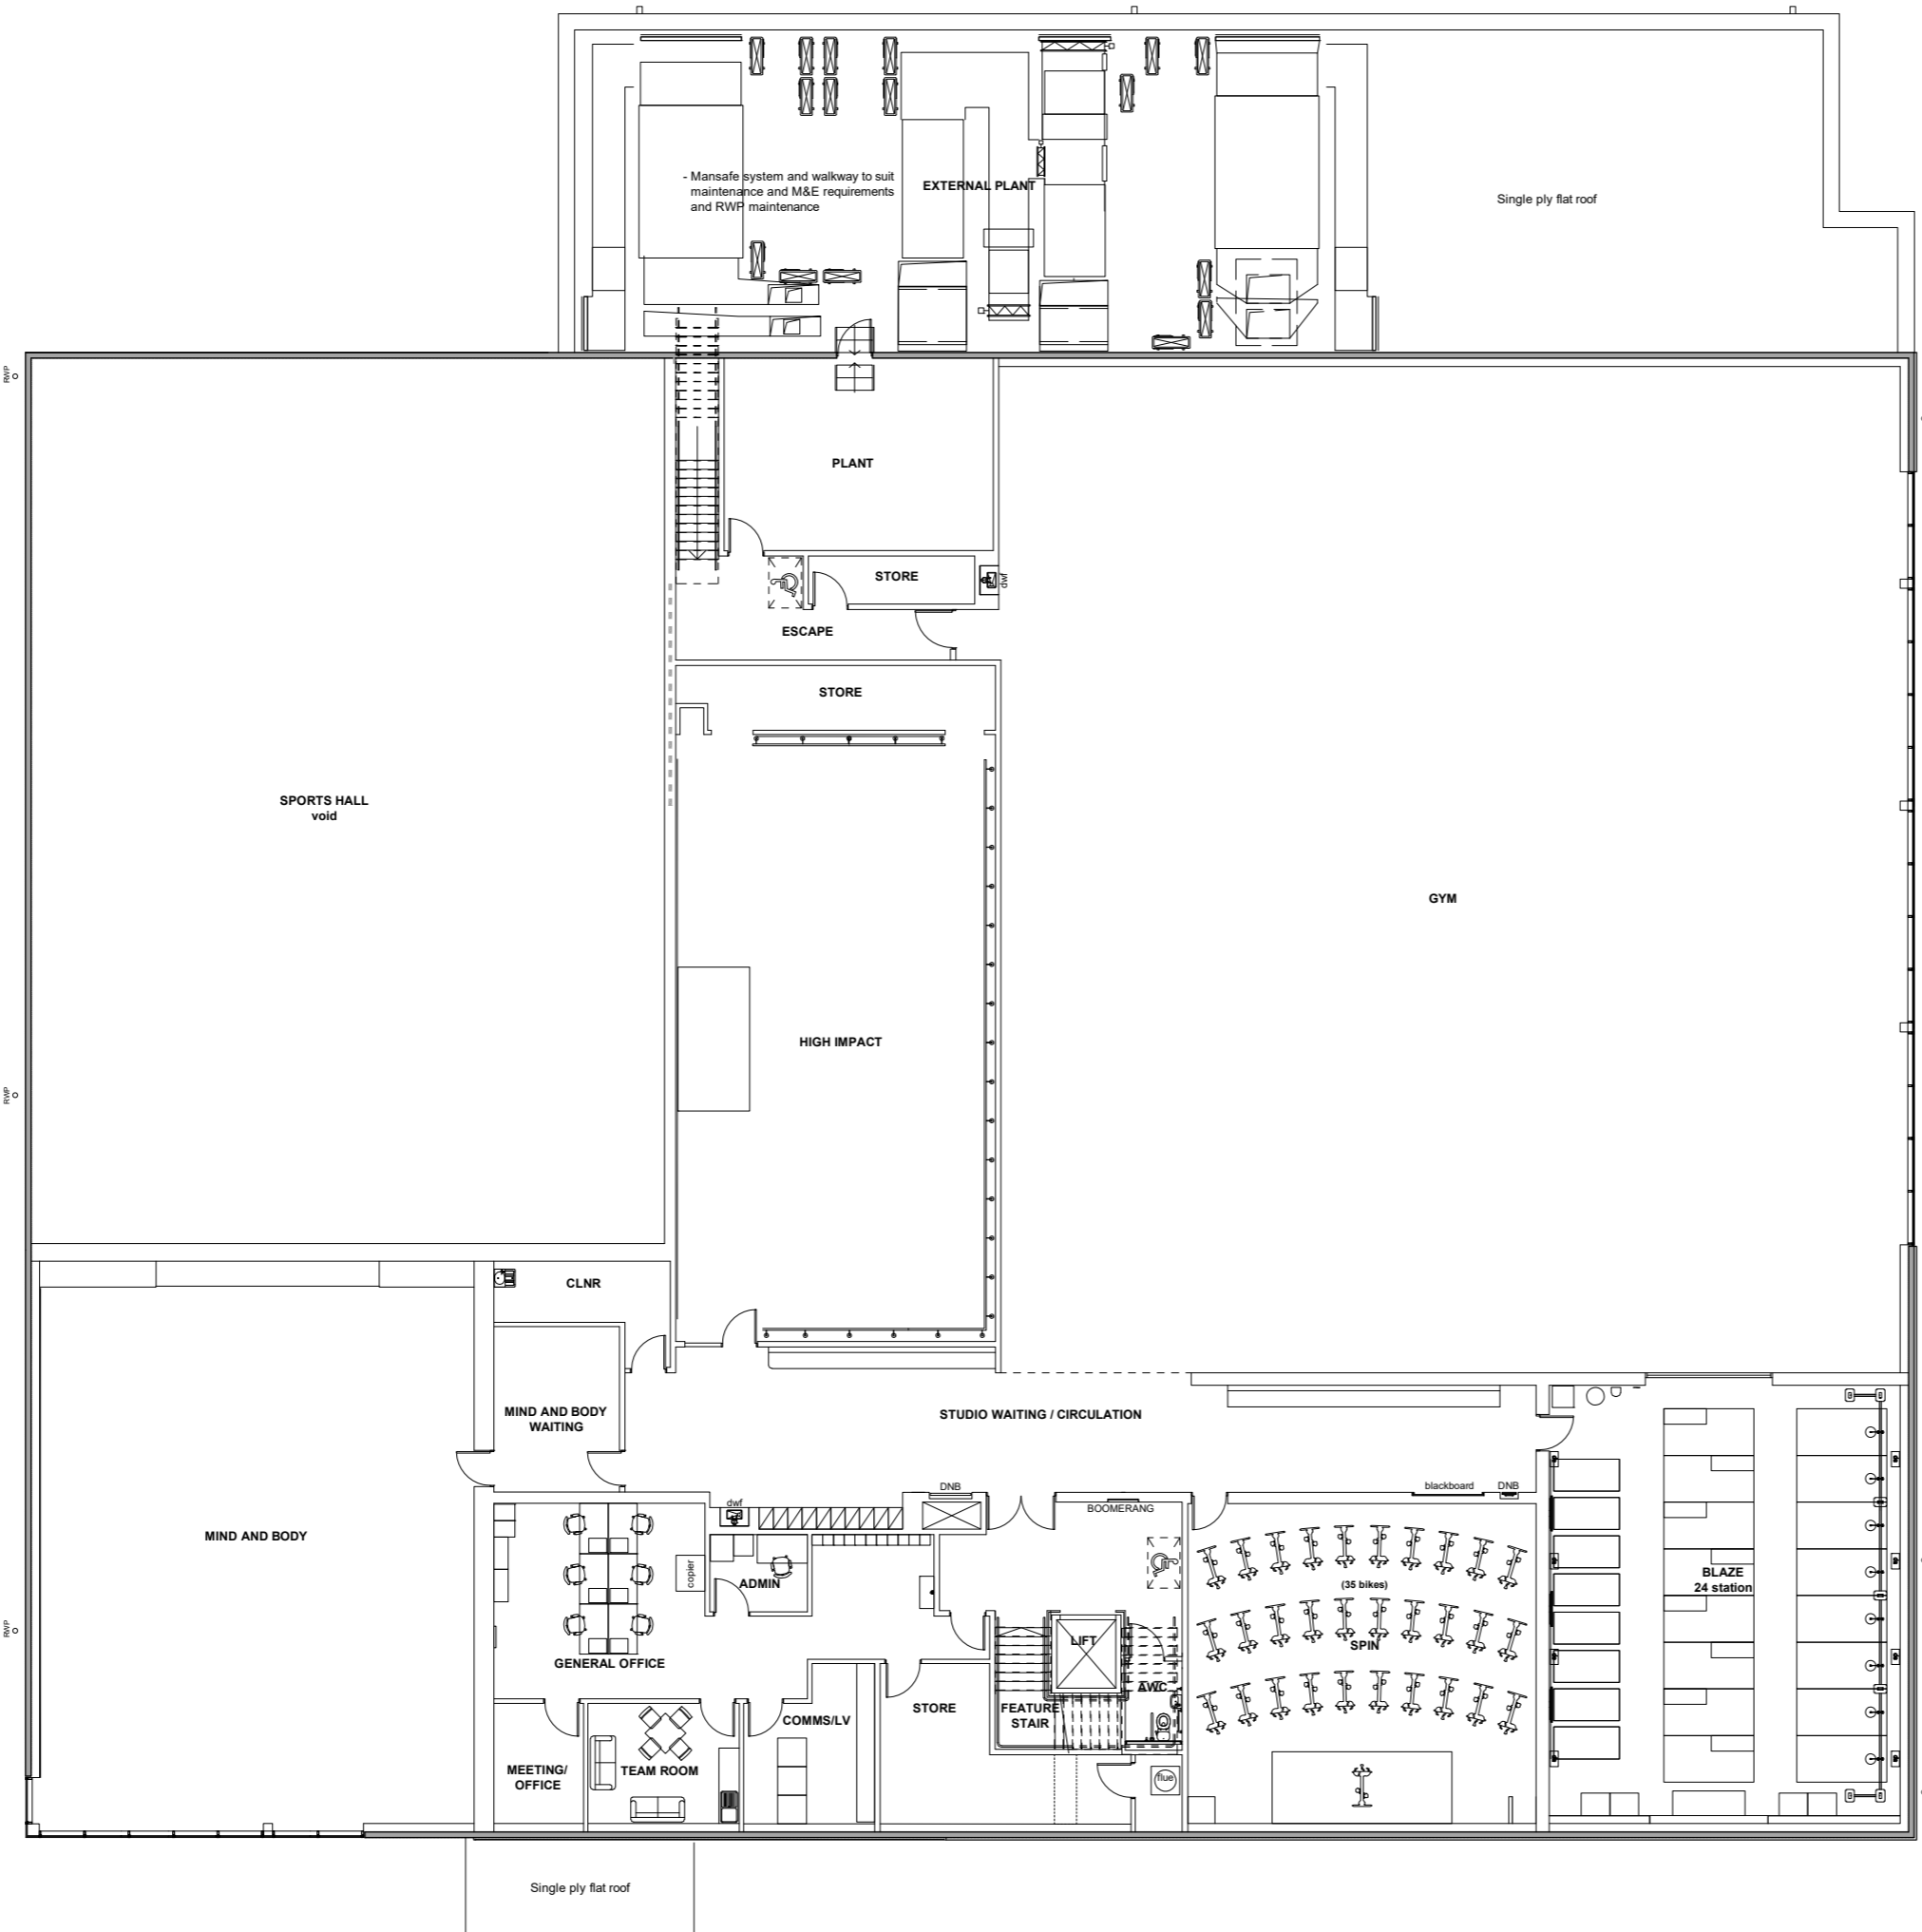
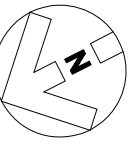


NOTES:

 

REVISION: P02	BY: CM	CHECKED:	DATE: 02/09/2021
Studio layout generally amended			
REVISION: P01	BY: AJ	CHECKED: CM	DATE: 30/01/2020
Entrance canopy amended			
REVISION: *	BY: AJ	CHECKED: CM	DATE: 07/06/2019
Planning Issue			

PLANNING

PLOT DATE:



CLIENT:

CATALYST BICESTER

PROJECT:

PROPOSED FIRST FLOOR PLAN

DRAWING:	SCALE:	DATE:
DRAWN BY:	1:200 @ A2	MAY 2019
ARB		



Broomgrove Lodge, 13 Broomgrove Rd, Sheffield, S10 2LZ T 0114 266 8181 www.hcd.co.uk

Architecture | Engineering | Interior Design | Masterplanning | Urban Design

JOB NO:	DRAWING NO:	REV:
2018-260	A-PL-04-011	P02