


Site Location Plan

1:1250

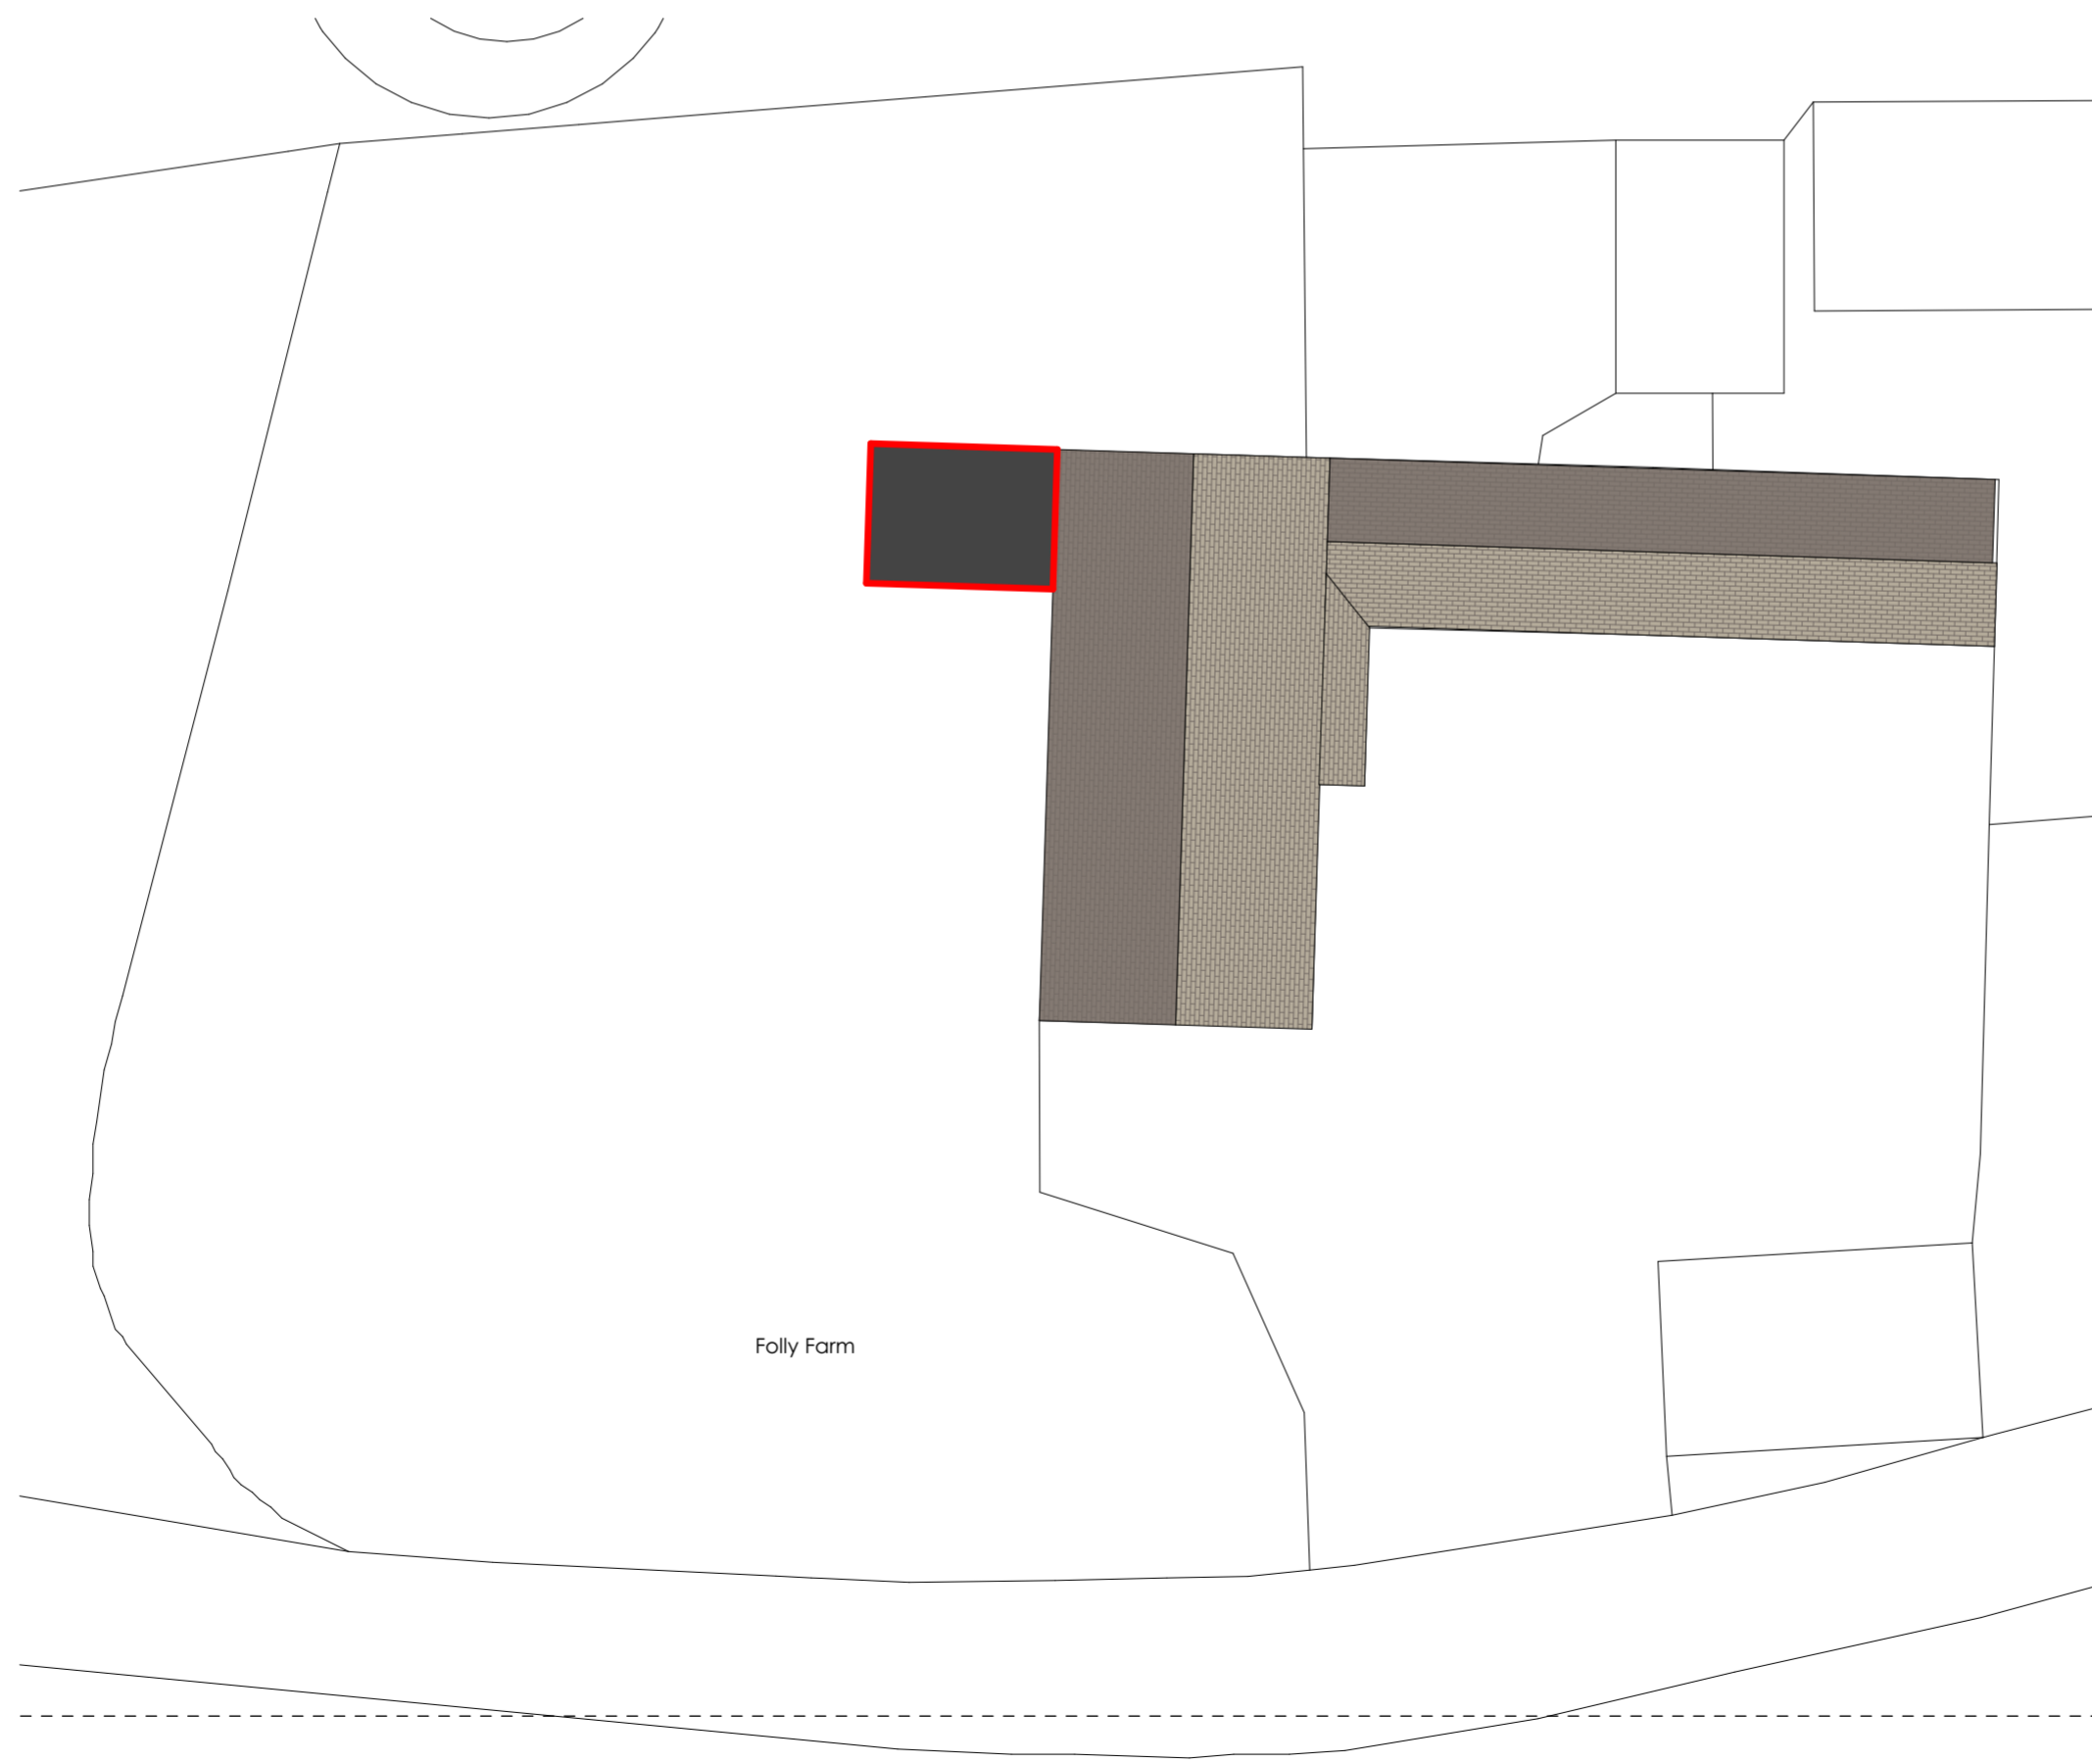


Site Plan

1:200

NOTE:

1. All dimensions/descriptions are to be checked. Discrepancies are to be reported immediately.
2. NO dimensions to be scaled off this drawing.
3. ANY changes in materials must be approved by the architect, building control and planning if applicable prior to order.
4. All drawings to be read in conjunction with structural drawings.

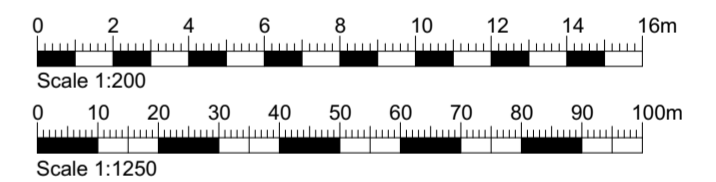

Issue Date	Description	Rev
07/10/2021	Updated Site plan	P2
23/09/2021	Proposed	P1

REVISIONS	
STATUS	Proposed

FREEMAN
Architecture Ltd

Chartered Architectural Technologist
 MOB: 07896803747
 EMAIL: info@freeman-architecture.co.uk
 www.freeman-architecture.co.uk

PROJECT Folly Farm,
Grange Lane,
Swalcliffe,
OX15 5EY

For - Mr & Mrs McArthur

DRAWING TITLE			
Proposed Site plan & Location Plan			
SCALE	1:1250, 1:200	DATE	October 21
DRAWING NUMBER	21025.08	REV.	P2
			A2