
 




Rev
A

Notes
Red Edge changed

Date
Oct 21

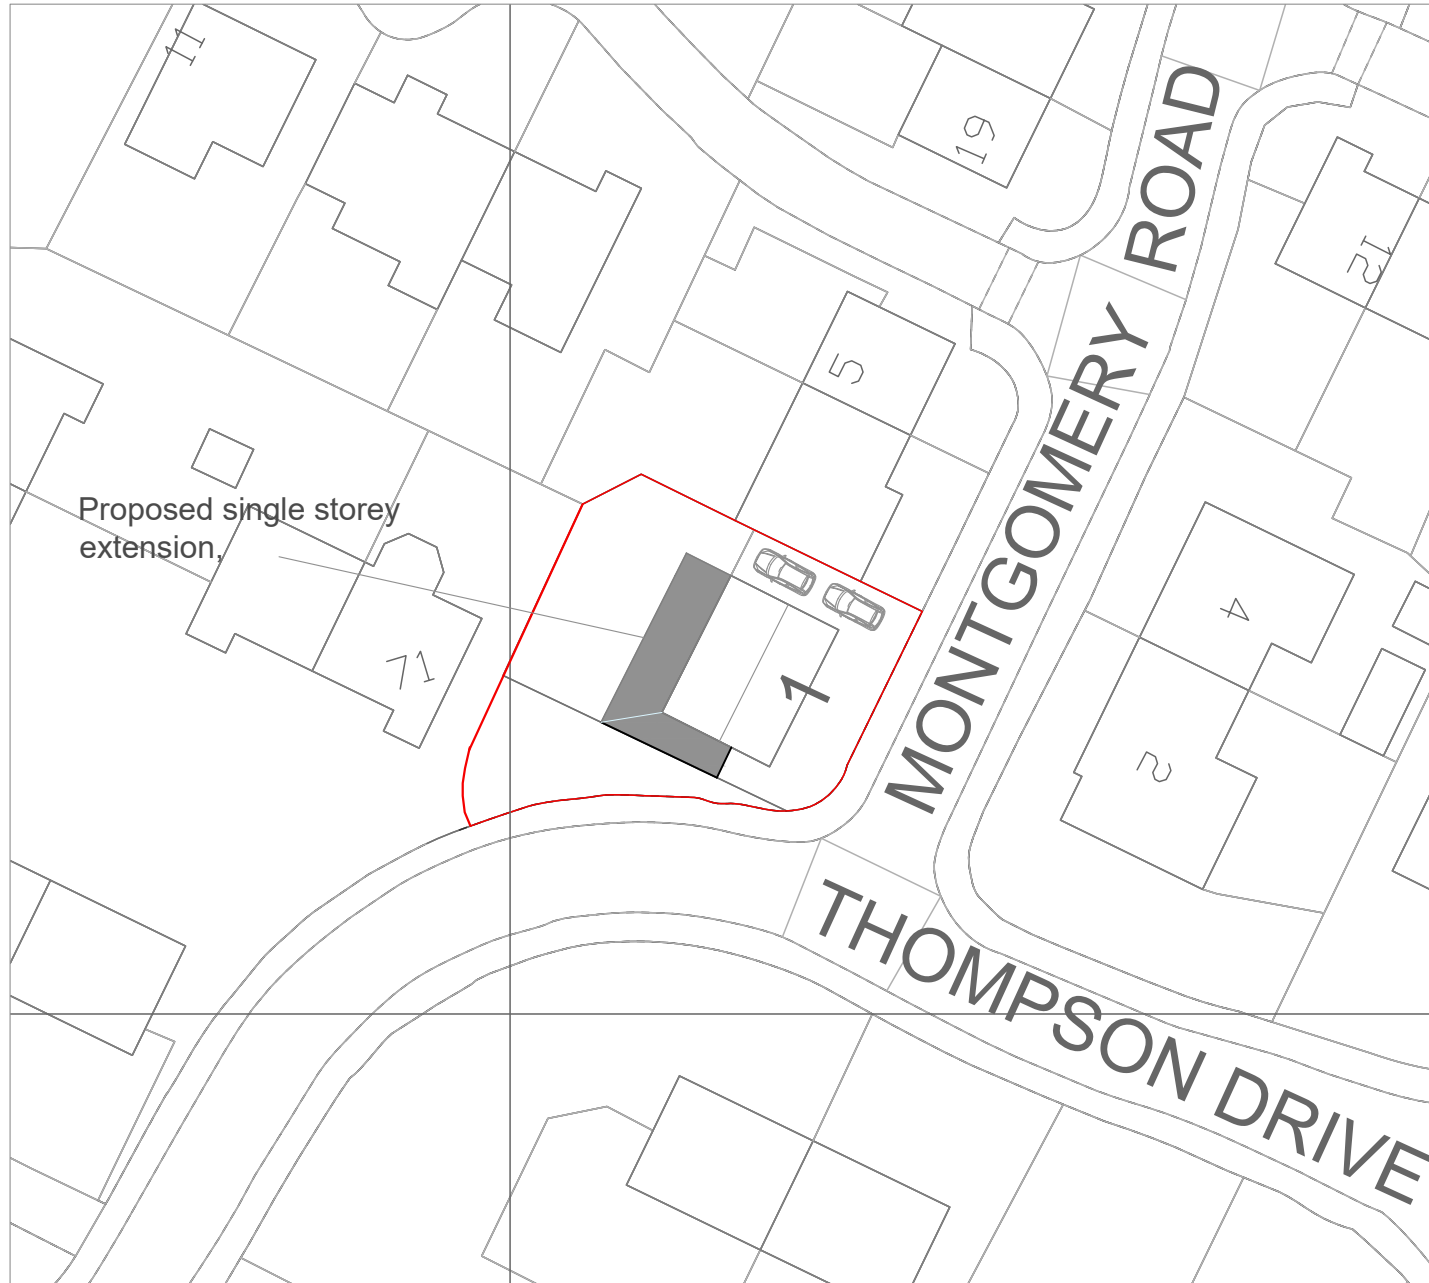

Site Plan 1-500

 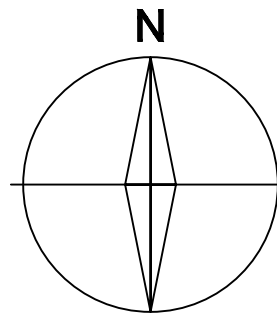

Location Plan 1-1250

Project Side and Rear Extensions.
Location 1 Montgomery Road, Caversfield, Oxon.
Date April 2021

Title Site and Location Plans
Scale 1-500, 1-1250 @A3
Drg No 20980 01A

Ziggurat Architectural Design
2 Lime Close Broughton Northants NN14 1NN
07521 764598
smudger1@gmail.com
www.ziggurat-design.co.uk