



Rev	Notes	Date
A	Extension reduced to ground floor only.	Oct 21
B	Windows added.	Oct 21

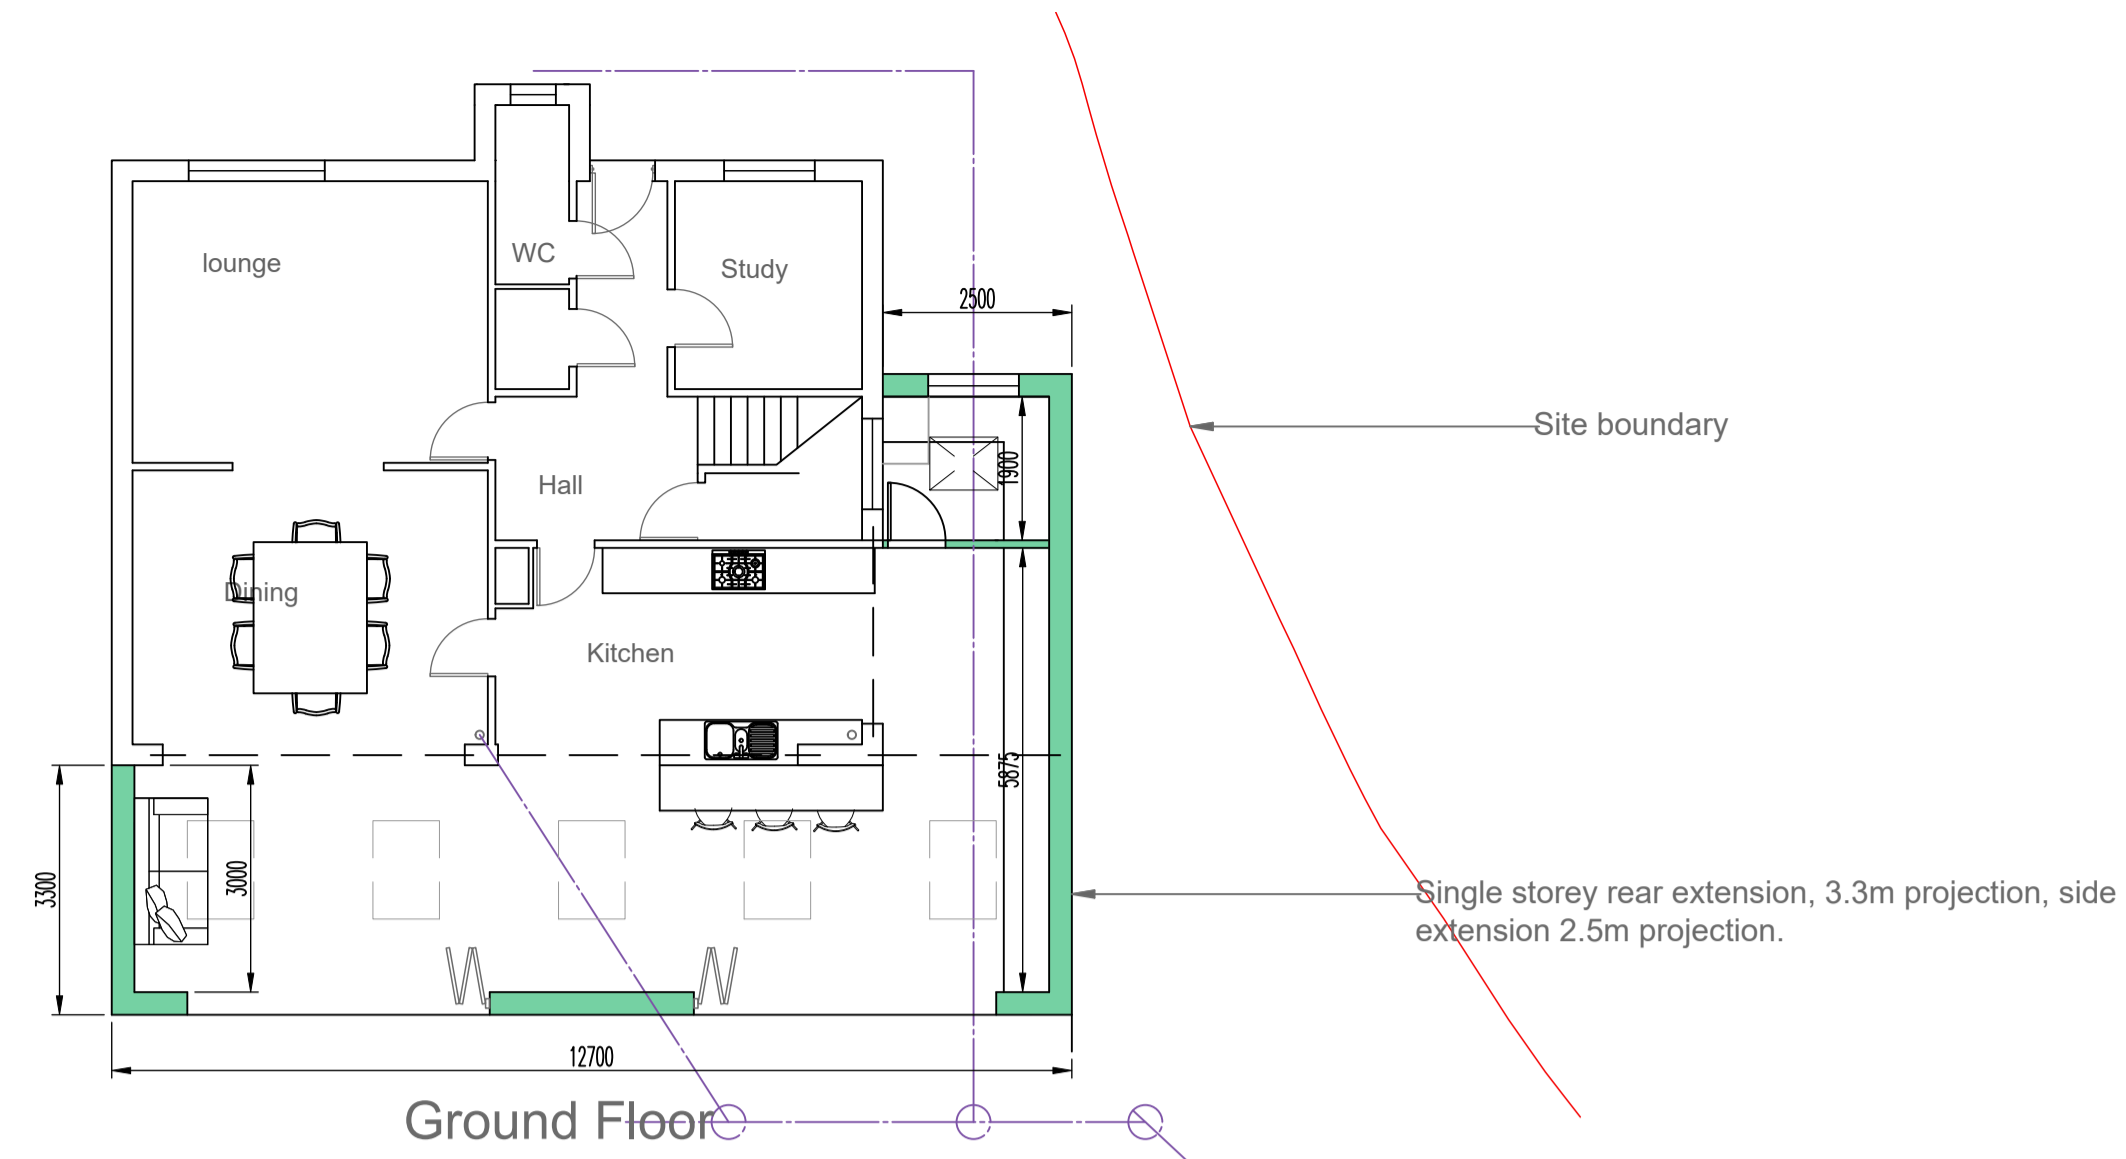

Ground Floor

Proposed Floor Plans

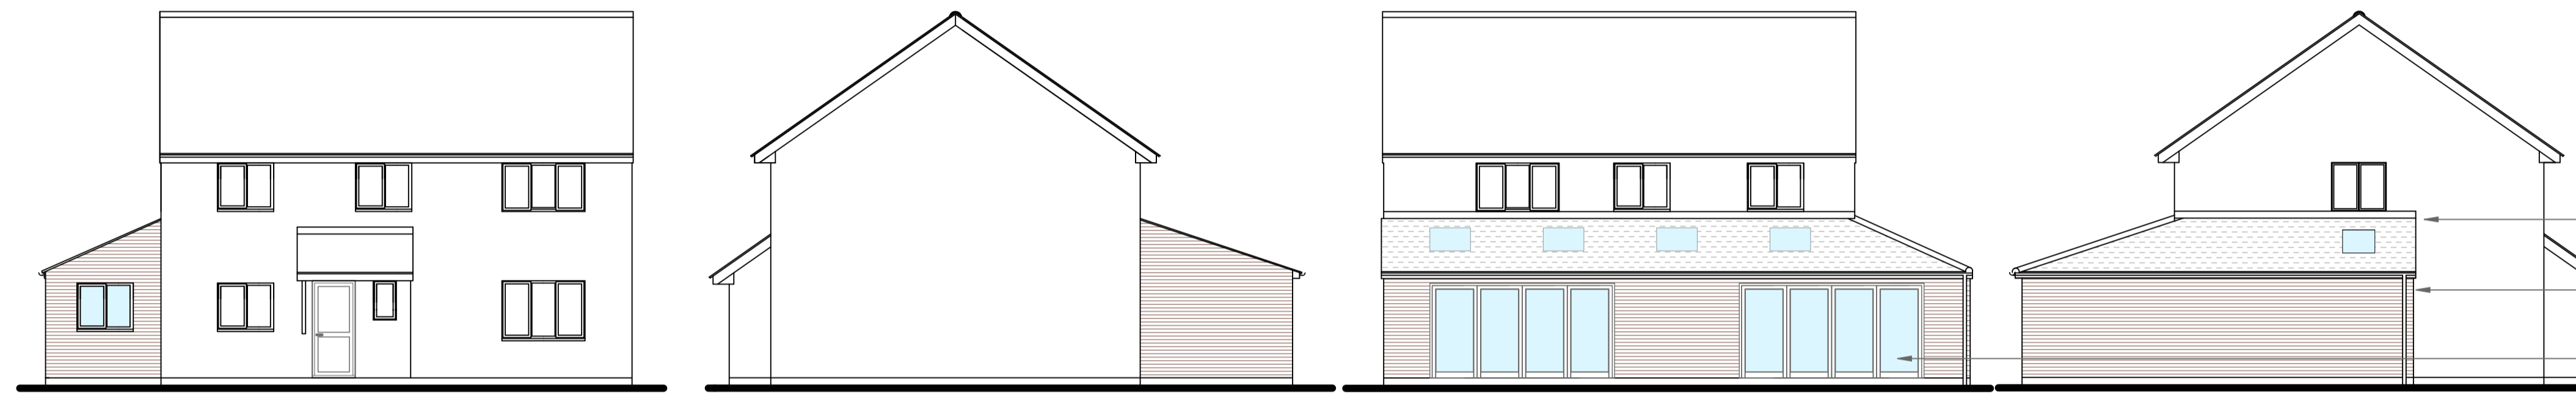

West


South

East


North

Proposed Elevations.

- Interlocking concrete roof tiles to match existing
- Facing bricks to match existing.
- Anthracite grey door and window frames.

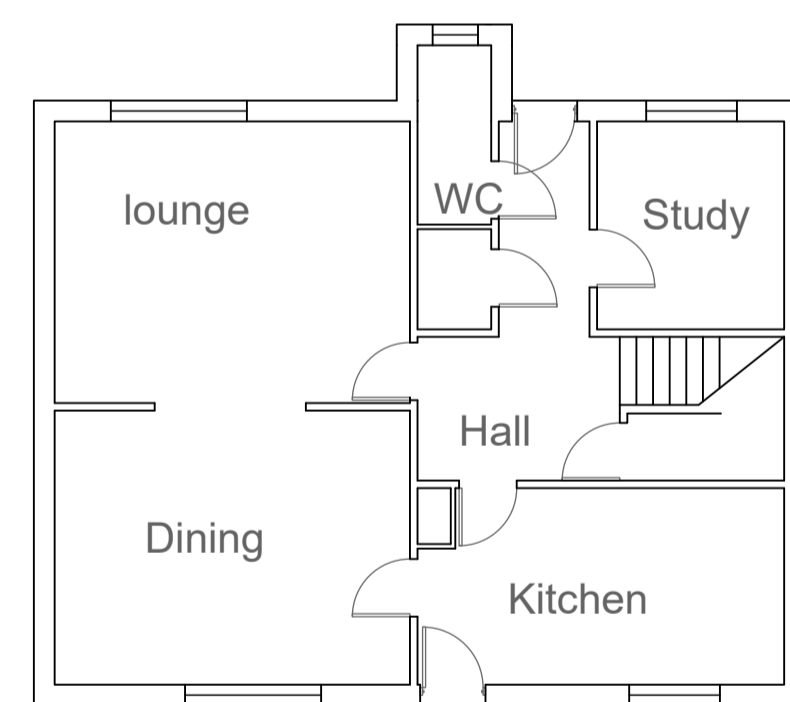


Ground Floor

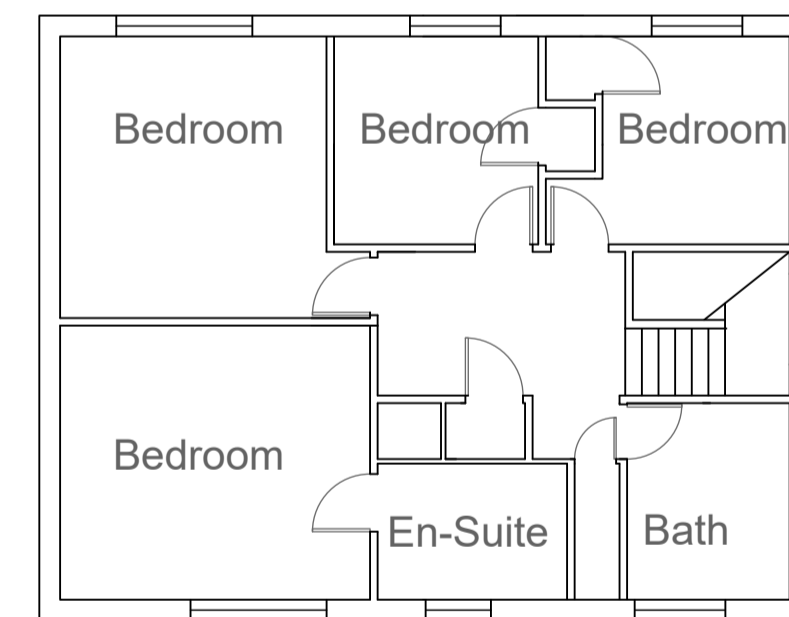

First Floor

Existing Floor Plans

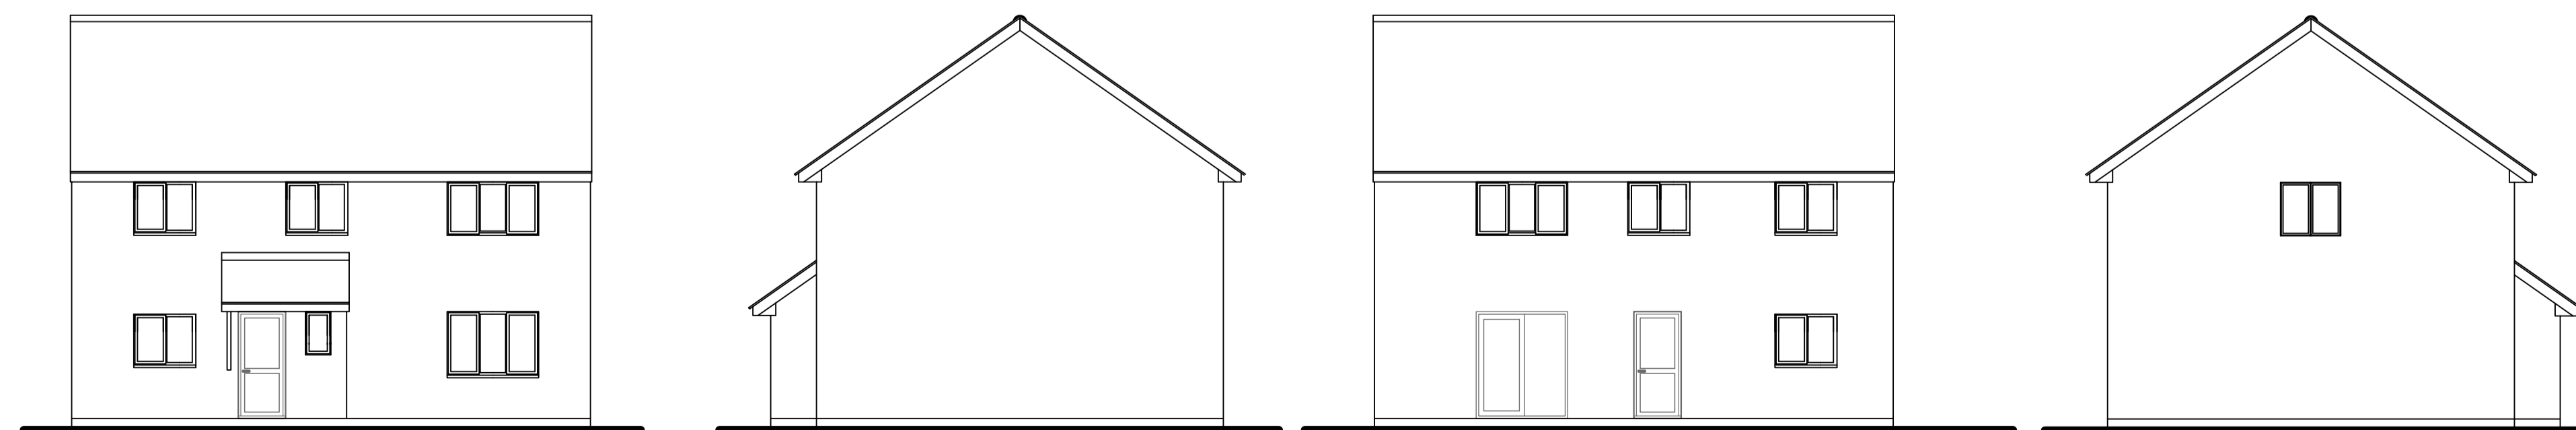

West

South

East

North

Existing Elevations.



Project Side and Rear Extensions.
 Location 1 Montgomery Road, Caversfield, Oxon.
 Date April 2021

Title Exg and Propd Plans & Elevations.
 Scale 1-100@A1
 Drg No 20980 02B

Ziggurat Architectural Design
 2 Lime Close 07521 764598
 Broughton smudger1@gmail.com
 Northants NN14 1NN www.ziggurat-design.co.uk