

scale 1:100




NOTES

REV	DESCRIPTION	DATE	AUTH	CHK'D
-----	-------------	------	------	-------



**FRONT ELEVATION 1**

**FRONT ELEVATION 2**

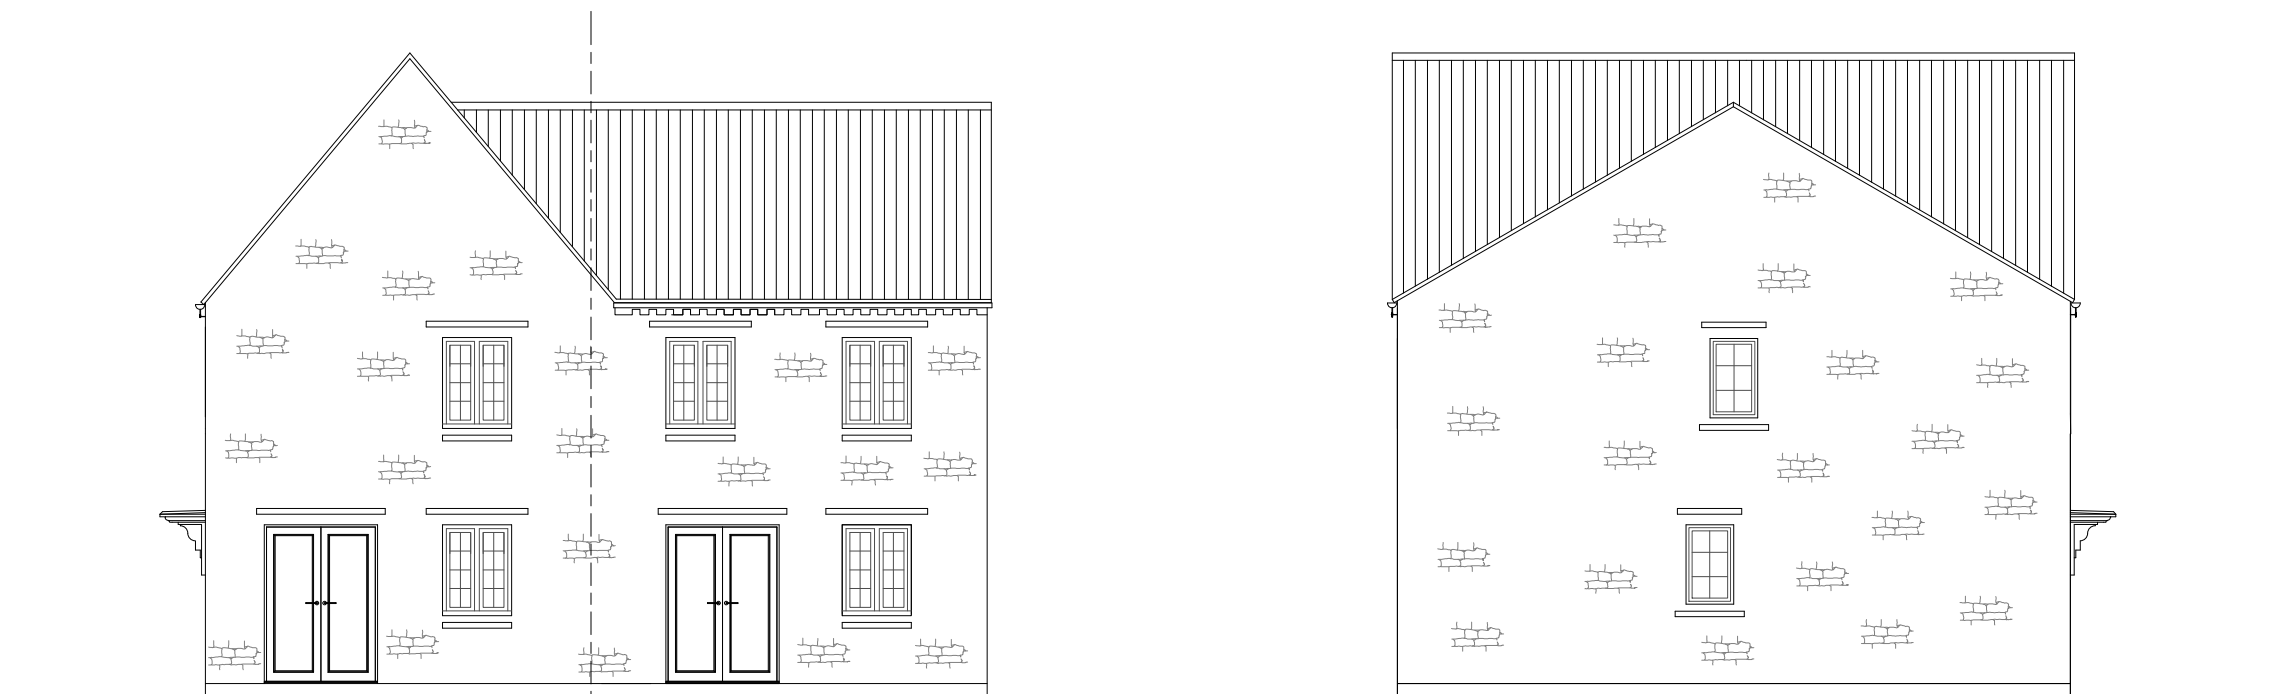

**REAR ELEVATION**

**SIDE ELEVATION**



**DAVID WILSON HOMES**  
WHERE QUALITY LIVES

PROJECT

Bodicote\_Re-plan

DRAWING

House Type Planning Drawing  
House Type: ELL & MOR (Semi-Det)  
Elevations - Sheet 2 of 2

SCALE	DATE	AUTHOR	REV
1:100@A3	Sept 21	RAS	*

JOB NO.	DRAWING NO.
7942	BOD.HT.051

CHARACTER AREA:  
Main Street

Housetype	Moresby	Variation	Stone	PLOT No. - As Drawn: 68. Opposite:	Housetype	Ellerton	Variation	Stone	PLOT No. - As Drawn: 69. Opposite:
Bedrooms	3	Persons	5		Bedrooms	3	Persons	5	
Sq.ft	854	Sq.m	79.4		Sq.ft	830	Sq.m	77.1	