

scale 1:100




NOTES

REV	DESCRIPTION	DATE	AUTH	CHK'D
-----	-------------	------	------	-------



FIRST FLOOR PLAN

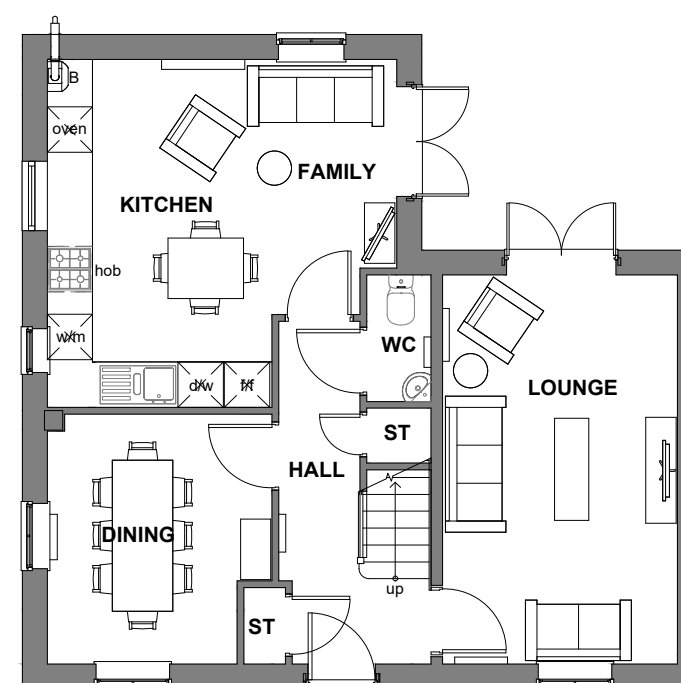

GROUND FLOOR PLAN



DAVID WILSON HOMES
WHERE QUALITY LIVES

PROJECT

Bodicote_Re-plan

DRAWING

House Type Planning Drawing
House Type: Alderney (Detached)
Floorplans - Sheet 1 of 2

SCALE	DATE	AUTHOR	REV
1:100@A3	Sept 21	RAS	*

JOB NO.	DRAWING NO.
7942	BOD.HT.052

CHARACTER AREA:
Main Street

Housetype	Alderney	Variation	Stone	PLOT No. - As Drawn: 70. Opposite:
Bedrooms	4	Persons	7	
Sq.ft	1225	Sq.m	113.8	