

scale 1:100



NOTES


REV	DESCRIPTION	DATE	AUTH	CHK'D
-----	-------------	------	------	-------



FRONT ELEVATION 1



SIDE ELEVATION

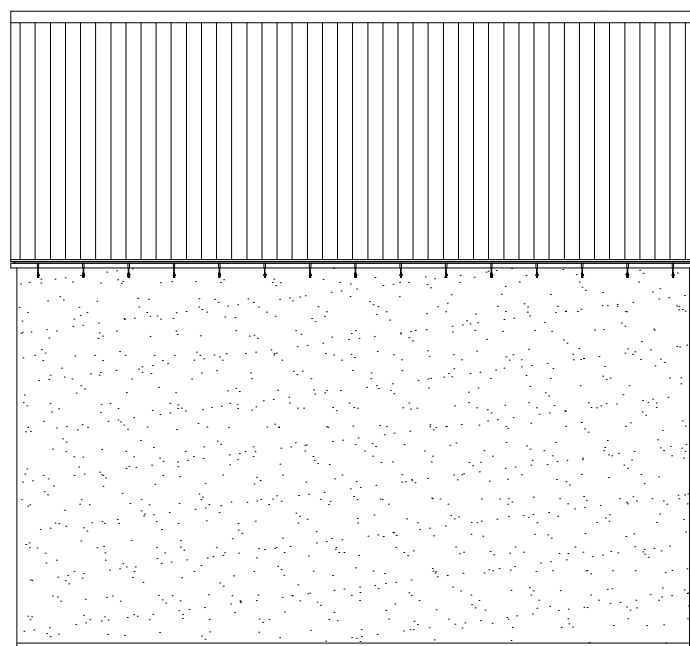

SIDE ELEVATION



REAR ELEVATION



DAVID WILSON HOMES
WHERE QUALITY LIVES

PROJECT
Bodicote_Re-plan

DRAWING
House Type Planning Drawing
House Type:Moresby (Detached)
Elevations - Sheet 2 of 2

SCALE	DATE	AUTHOR	REV
1:100@A3	Sept 21	RH	*

JOB NO.	DRAWING NO.
7942	BOD.HT.061

CHARACTER AREA:
Neighbourhood

Housetype	Moresby	Variation	Render	PLOT No. - As Drawn: 84. Opposite:
Bedrooms	3	Persons	5	
Sq.ft	854	Sq.m	79.4	