


scale 1:100




NOTES

REV	DESCRIPTION	DATE	AUTH	CHK'D
-----	-------------	------	------	-------

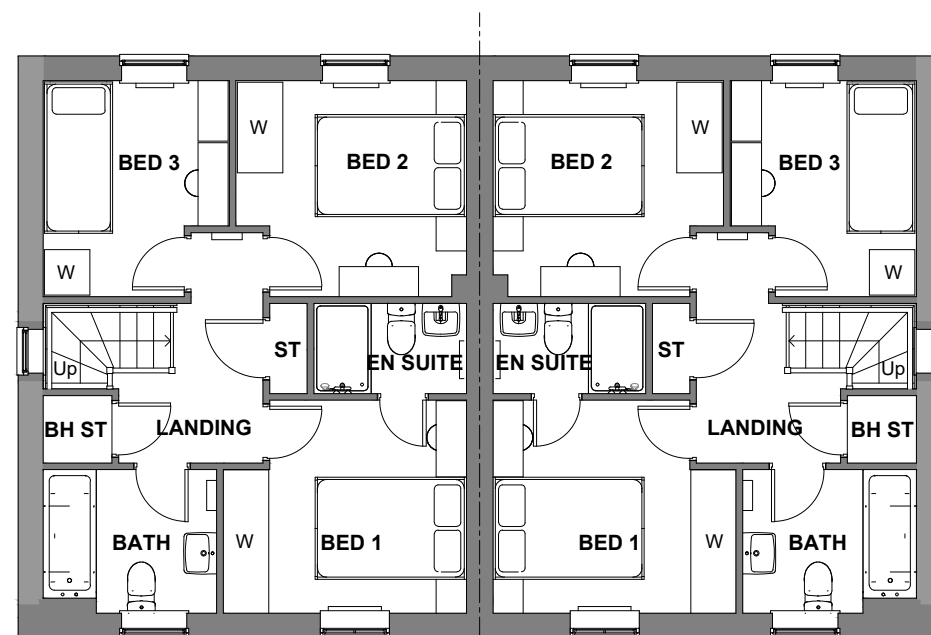

FIRST FLOOR PLAN

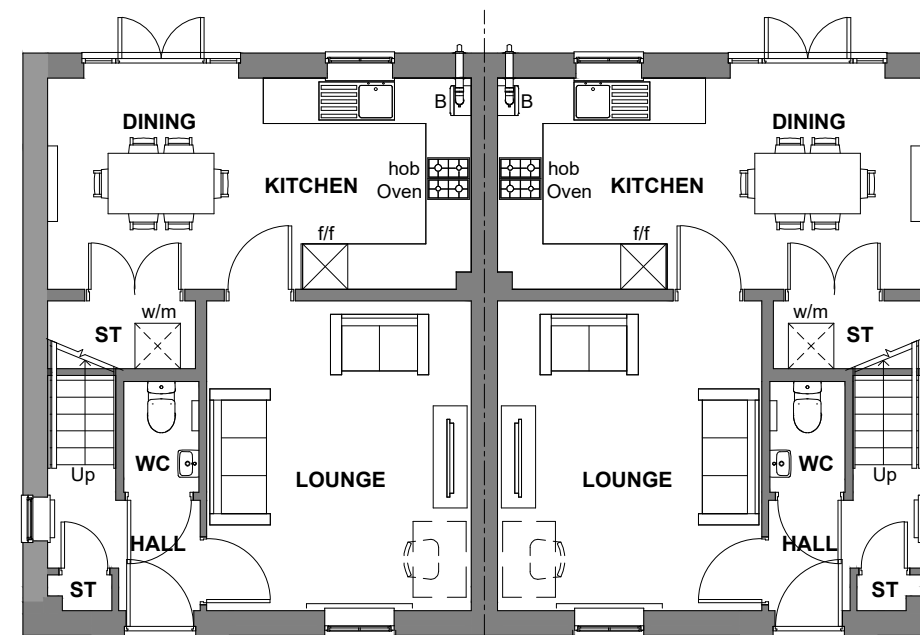

GROUND FLOOR PLAN



DAVID WILSON HOMES
WHERE QUALITY LIVES

PROJECT

Bodicote_Re-plan

DRAWING

House Type Planning Drawing
House Type: Collaton (Semi-Detached)
Floorplans - Sheet 1 of 2

SCALE	DATE	AUTHOR	REV
1:100@A3	Sept 21	RH	*

JOB NO.	DRAWING NO.
7942	BOD.HT.068

CHARACTER AREA:
Rural Edge

Housetype	Collaton	Variation	Brick	PLOT No. - As Drawn: 72. Opposite: 71.
Bedrooms	3	Persons	5	
Sq.ft	863	Sq.m	80.2	