



scale 1:100

 


NOTES

REV	DESCRIPTION	DATE	AUTH	CHK'D
-----	-------------	------	------	-------

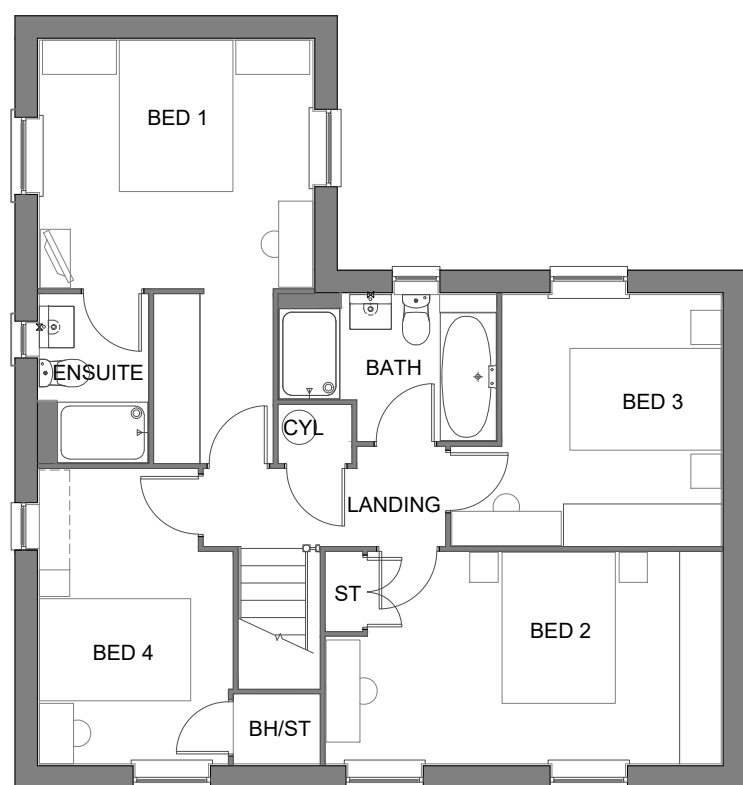

**FIRST FLOOR PLAN**

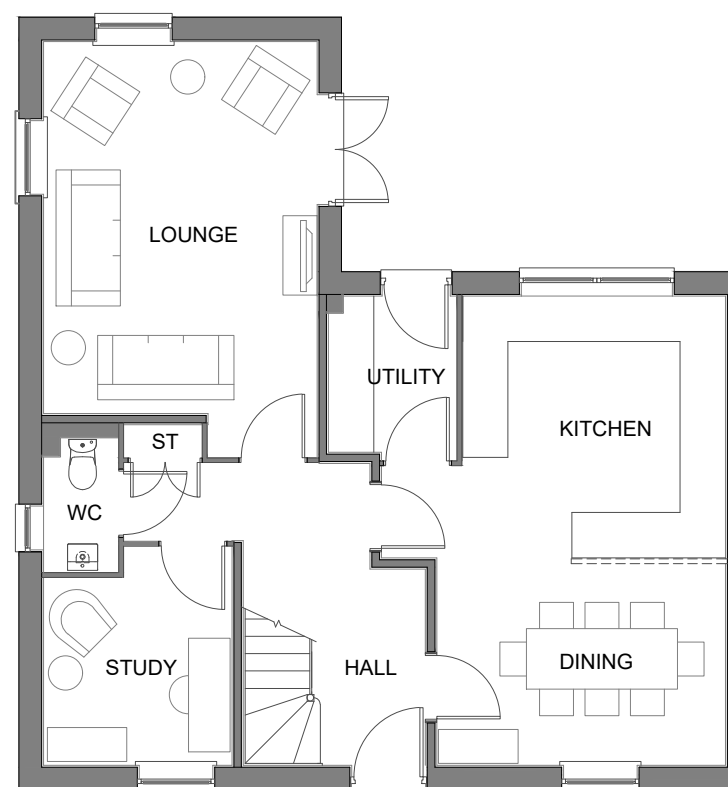

**GROUND FLOOR PLAN**



**DAVID WILSON HOMES**  
WHERE QUALITY LIVES

PROJECT

Bodicote\_Re-plan

DRAWING

House Type Planning Drawing  
House Type: H456 (Detached)  
Floorplans - Sheet 1 of 2

SCALE	DATE	AUTHOR	REV
1:100@A3	Sept 21	RS	*

JOB NO.	DRAWING NO.
7942	BOD.HT.015

CHARACTER AREA:  
Main Street

Housetype	H456	Variation	Stone	PLOT No. - As Drawn: 62. Opposite:
Bedrooms	4	Persons	8	
Sq.ft	1491	Sq.m	138.6	