


scale 1:100



NOTES

REV	DESCRIPTION	DATE	AUTH	CHK'D
-----	-------------	------	------	-------

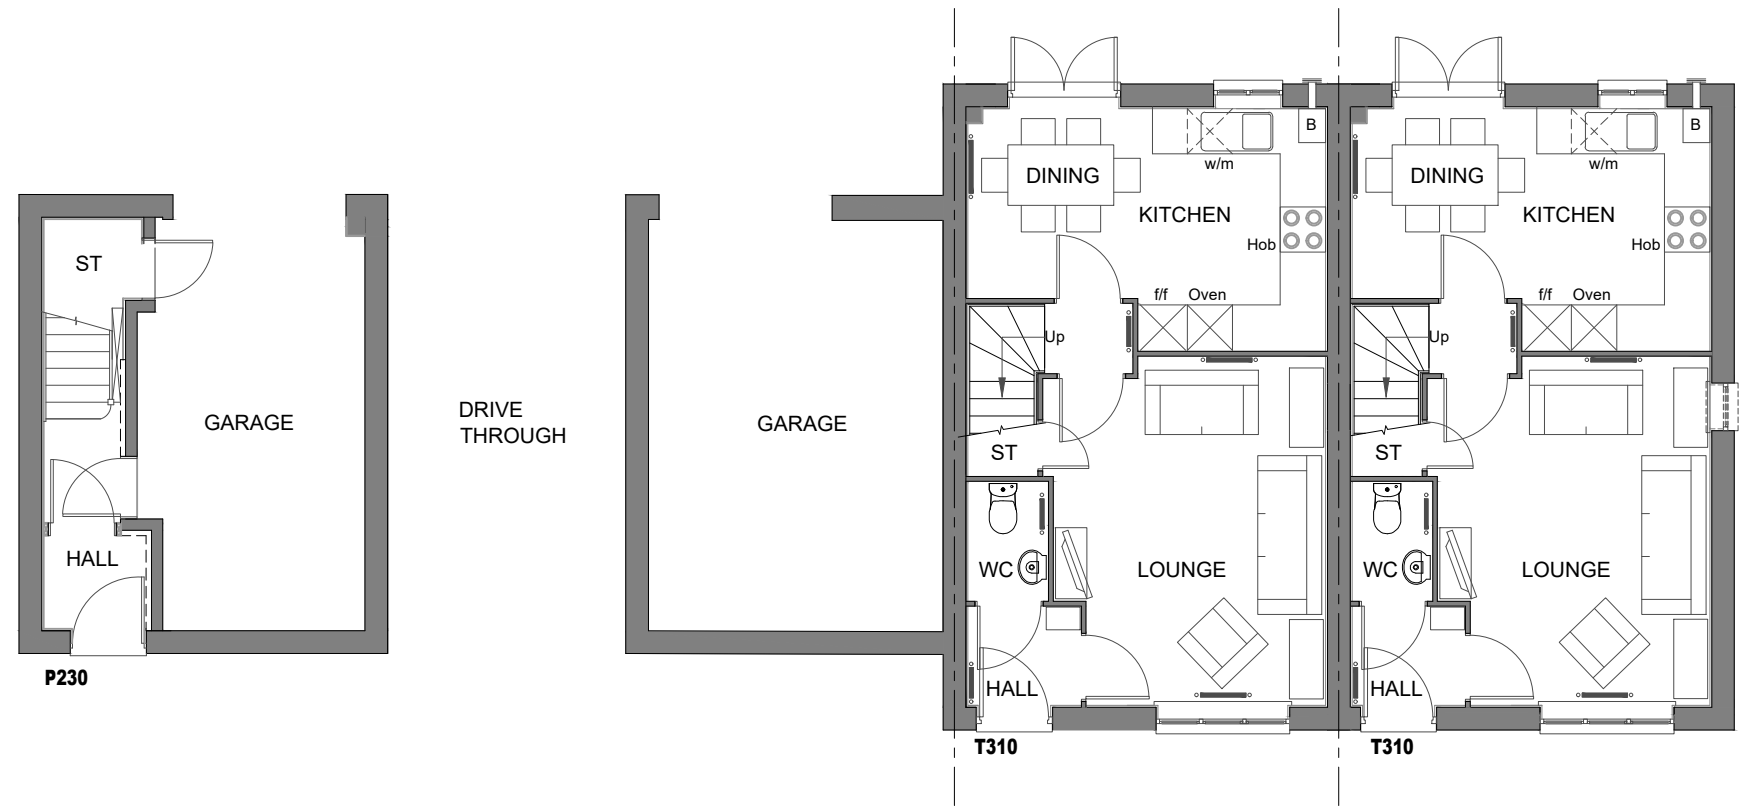

GROUND FLOOR PLAN



DAVID WILSON HOMES
WHERE QUALITY LIVES

PROJECT

Bodicote_Re-plan

DRAWING

House Type Planning Drawing
House Type: T310 & P230 (Terrace)
Floorplans - Sheet 2 of 3

SCALE	DATE	AUTHOR	REV
1:100@A3	Sept 21	RS	*

JOB NO.	DRAWING NO.
7942	BOD.HT.011

CHARACTER AREA:
Main Street

Housetype	Variation	Stone	PLOT No. -
T310	Stone	6	As Drawn: 63, 64.
Bedrooms	Persons		
3	6		
Sq.ft	Sq.m		
1089	101.2		

Housetype	Variation	Stone	PLOT No. -
P230	Stone	4	As Drawn: 65.
Bedrooms	Persons		Opposite:
2	4		
Sq.ft	Sq.m		
704	65.4		