


scale 1:100




NOTES

REV	DESCRIPTION	DATE	AUTH	CHK'D
-----	-------------	------	------	-------

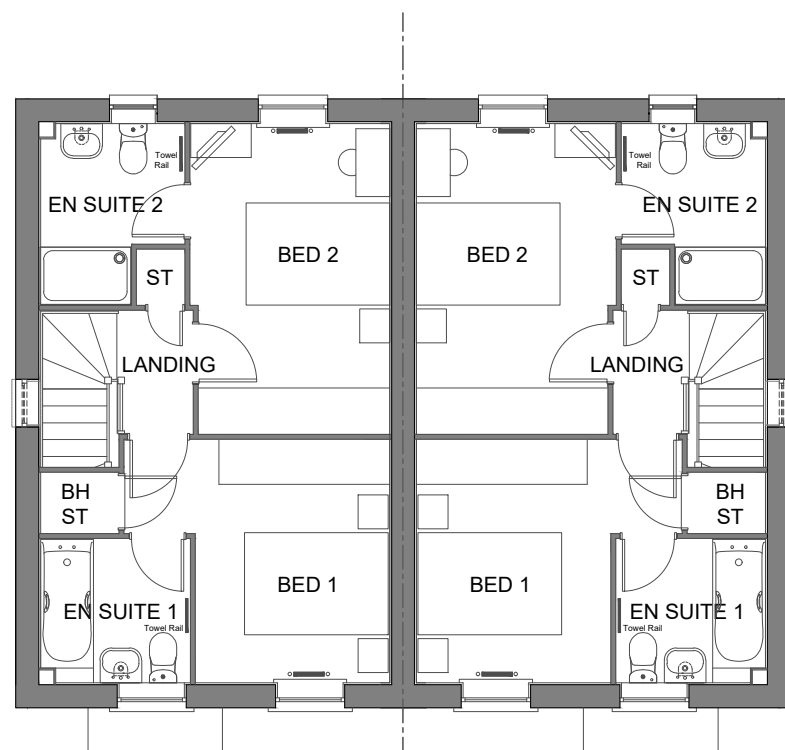

FIRST FLOOR PLAN

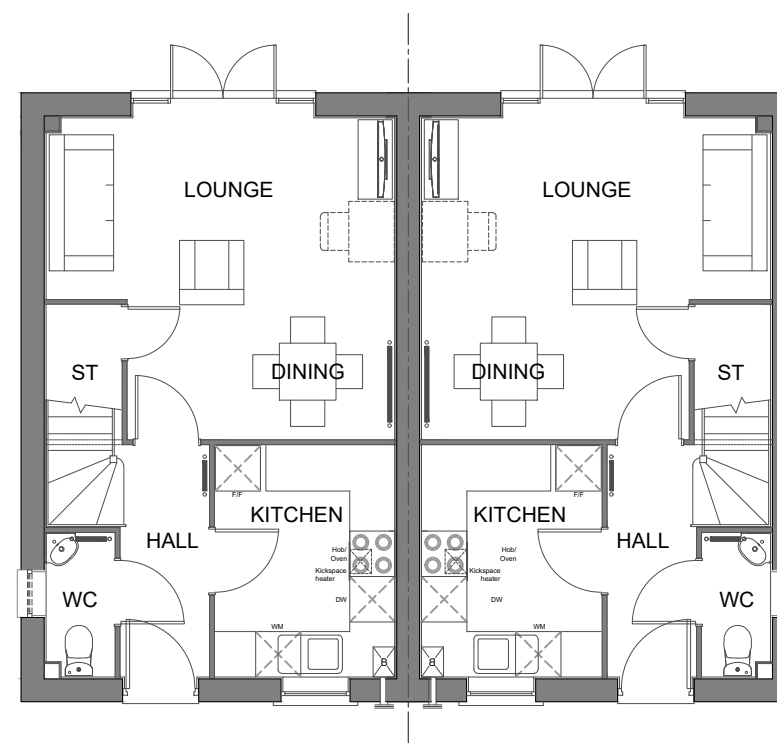

GROUND FLOOR PLAN



DAVID WILSON HOMES
WHERE QUALITY LIVES

PROJECT

Bodicote_Re-plan

DRAWING

House Type Planning Drawing
House Type: P286 (Semi-Detached)
Floorplans - Sheet 1 of 2

SCALE	DATE	AUTHOR	REV
1:100@A3	Sept 21	RS	*

JOB NO.	DRAWING NO.
7942	BOD.HT.017

CHARACTER AREA:
Neighbourhood

Housetype	P286	Variation	Brick	PLOT No. - As Drawn: 21, 25, 53. Opposite: 20, 24, 52.
Bedrooms	2	Persons	4	
Sq.ft	748	Sq.m	69.4	