


scale 1:100




NOTES


REV	DESCRIPTION	DATE	AUTH	CHK'D
-----	-------------	------	------	-------

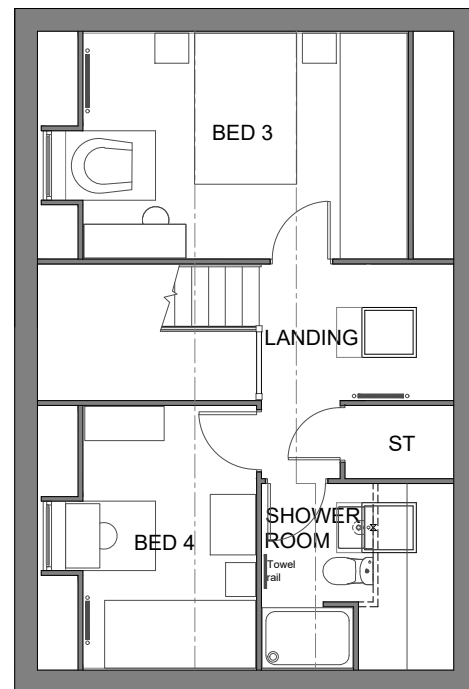

SECOND FLOOR PLAN

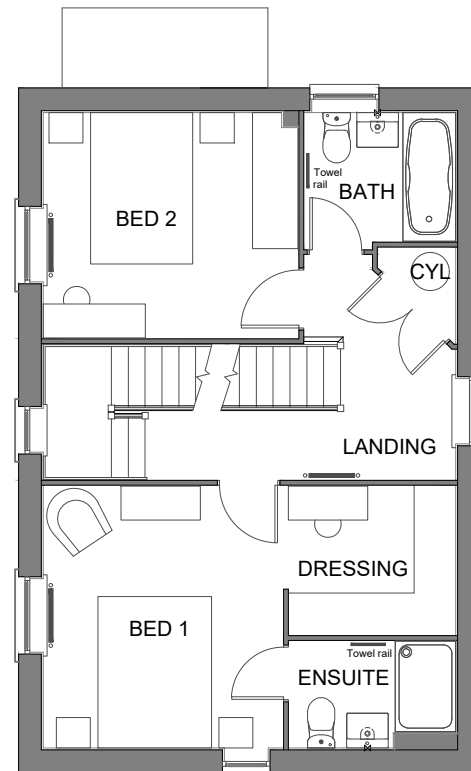

FIRST FLOOR PLAN

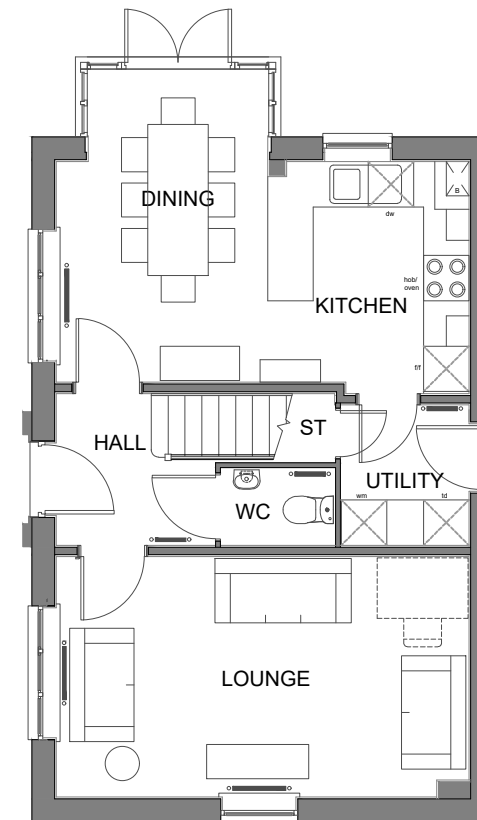

GROUND FLOOR PLAN



DAVID WILSON HOMES
WHERE QUALITY LIVES

PROJECT

Bodicote_Re-plan

DRAWING

House Type Planning Drawing
House Type: H470 (Detached)
Floorplans - Sheet 1 of 2

SCALE	DATE	AUTHOR	REV
1:100@A3	Sept 21	RS	*

JOB NO.	DRAWING NO.
7942	BOD.HT.028

CHARACTER AREA:
Neighbourhood

Housetype	H470	Variation	Stone	PLOT No. - As Drawn: 43. Opposite: 42.
Bedrooms	4	Persons	7	
Sq.ft	1364	Sq.m	126.8	