


scale 1:100




NOTES

REV	DESCRIPTION	DATE	AUTH	CHK'D
-----	-------------	------	------	-------

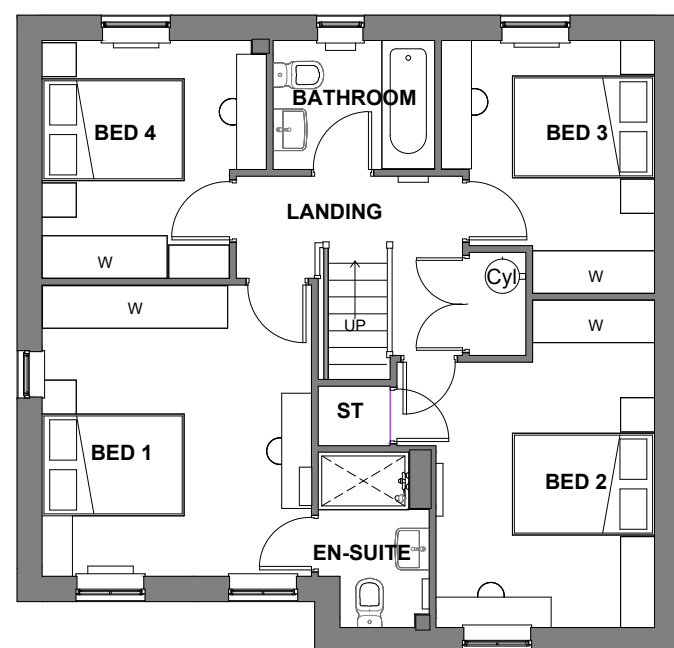

FIRST FLOOR PLAN

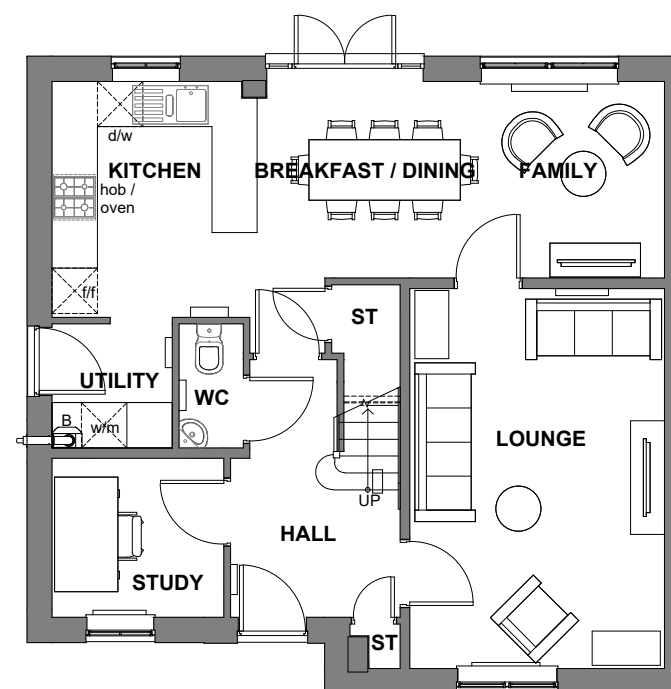

GROUND FLOOR PLAN



DAVID WILSON HOMES
WHERE QUALITY LIVES

PROJECT

Bodicote Re-plan

DRAWING

House Type Planning Drawing
House Type: Radleigh (Detached)
Floorplans - Sheet 1 of 2

SCALE	DATE	AUTHOR	REV
1:100@A3	Sept 21	RH	*

JOB NO.	DRAWING NO.
7942	BOD.HT.084

CHARACTER AREA:
Saltway Edge

Housetype	Radleigh	Variation	Stone	PLOT No. As Drawn: 77, 89. Opposite: 76, 88.
Bedrooms	4	Persons	8	
Sq.ft	1307	Sq.m	121.4	