


scale 1:100




NOTES

| REV | DESCRIPTION | DATE | AUTH | CHK'D |
|-----|-------------|------|------|-------|
|-----|-------------|------|------|-------|

 


FRONT ELEVATION

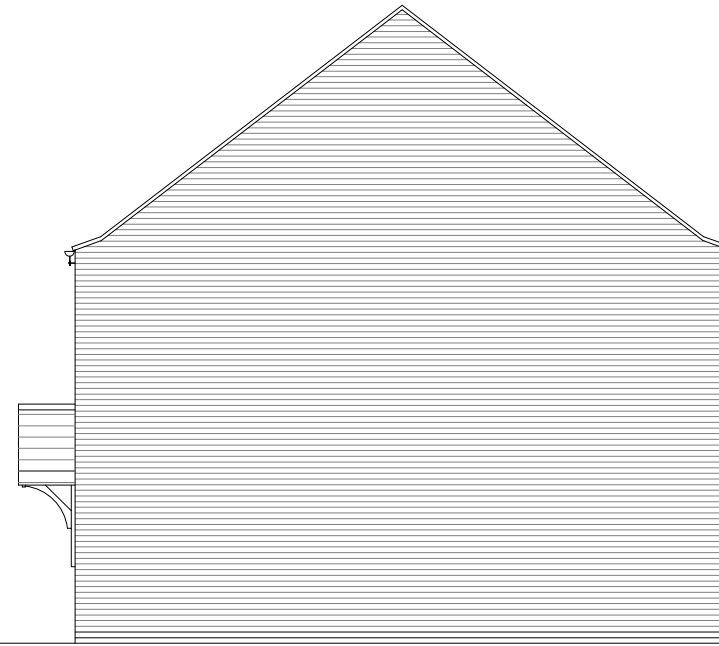

SIDE ELEVATION



REAR ELEVATION

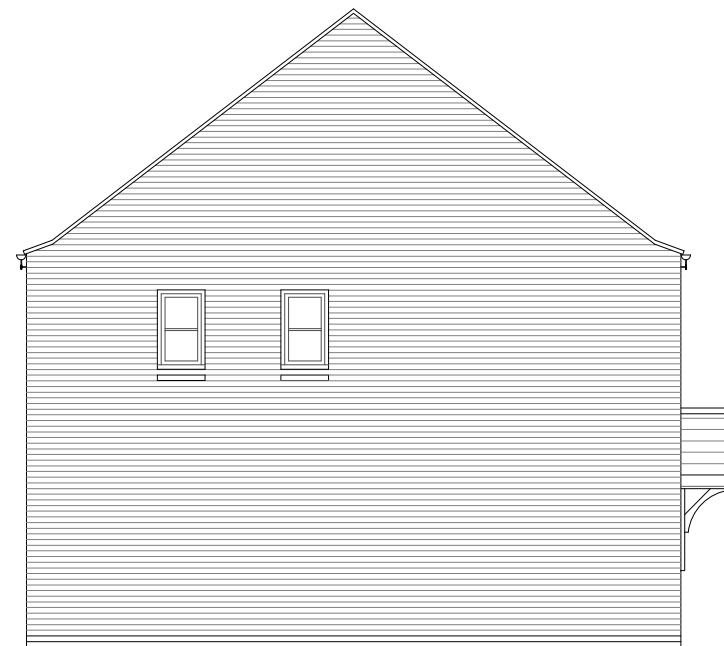

SIDE ELEVATION



DAVID WILSON HOMES
WHERE QUALITY LIVES

PROJECT

Bodicote_Re-plan

DRAWING

House Type Planning Drawing
House Type: P382 (Semi-Detached)
Elevations - Sheet 2 of 2

| SCALE | DATE | AUTHOR | REV |
|----------|---------|--------|-----|
| 1:100@A3 | Sept 21 | RS | * |

| JOB NO. | DRAWING NO. |
|---------|-------------|
| 7942 | BOD.HT.033 |

CHARACTER AREA:
Rural Edge

| | | | | |
|-----------|------|-----------|-------|--|
| Housetype | P382 | Variation | Brick | PLOT No. - As Drawn: 2, 3, 4, 5. Opposite: |
| Bedrooms | 3 | Persons | 5 | |
| Sq.ft | 832 | Sq.m | 77.3 | |