


scale 1:100




NOTES

REV	DESCRIPTION	DATE	AUTH	CHK'D
-----	-------------	------	------	-------

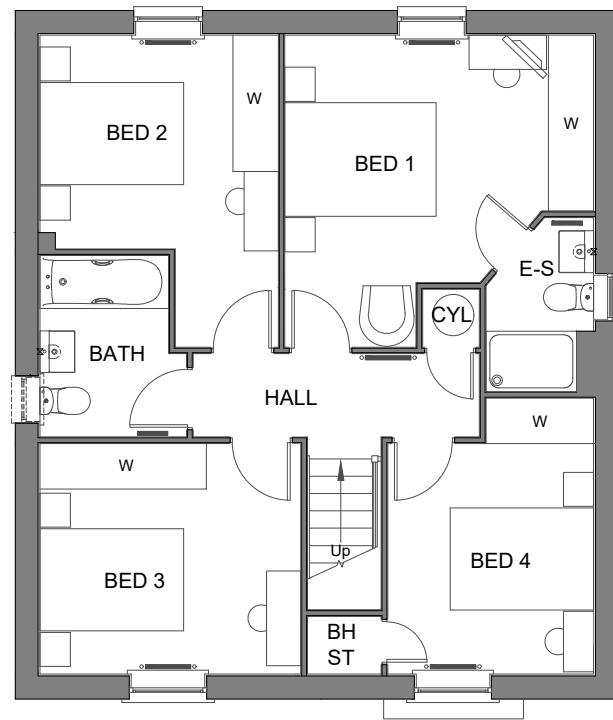

FIRST FLOOR PLAN

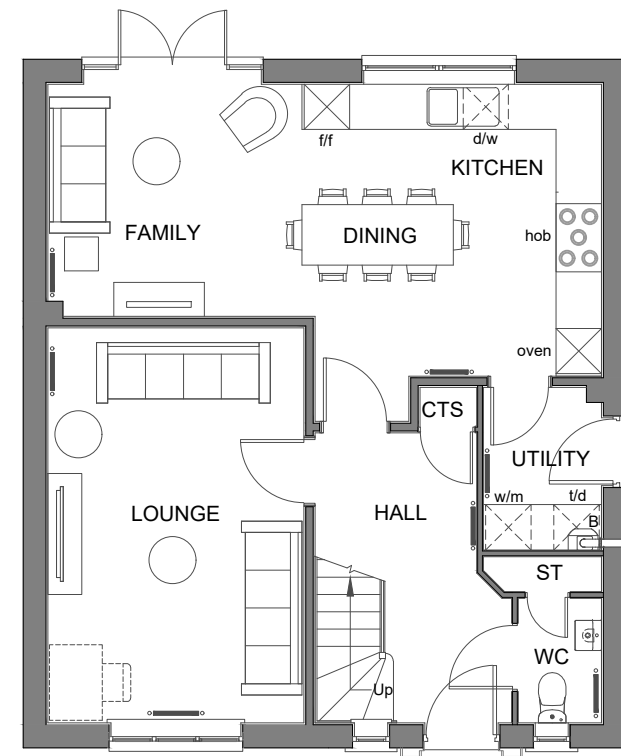

GROUND FLOOR PLAN



DAVID WILSON HOMES
WHERE QUALITY LIVES

PROJECT

Bodicote_Re-plan

DRAWING

House Type Planning Drawing
House Type: H442 (Detached)
Floorplans - Sheet 1 of 2

SCALE	DATE	AUTHOR	REV
1:100@A3	Sept 21	RS	*

JOB NO.	DRAWING NO.
7942	BOD.HT.038

CHARACTER AREA:

Rural Edge

Housetype	H442	Variation	Stone	PLOT No. - As Drawn: 57. Opposite: 58.
Bedrooms	4	Persons	8	
Sq.ft	1354	Sq.m	125.8	