

GRP chimneys apply to selected plots only, please refer to the Materials layout.

scale 1:100




NOTES

REV	DESCRIPTION	DATE	AUTH	CHK'D
-----	-------------	------	------	-------




FRONT ELEVATION

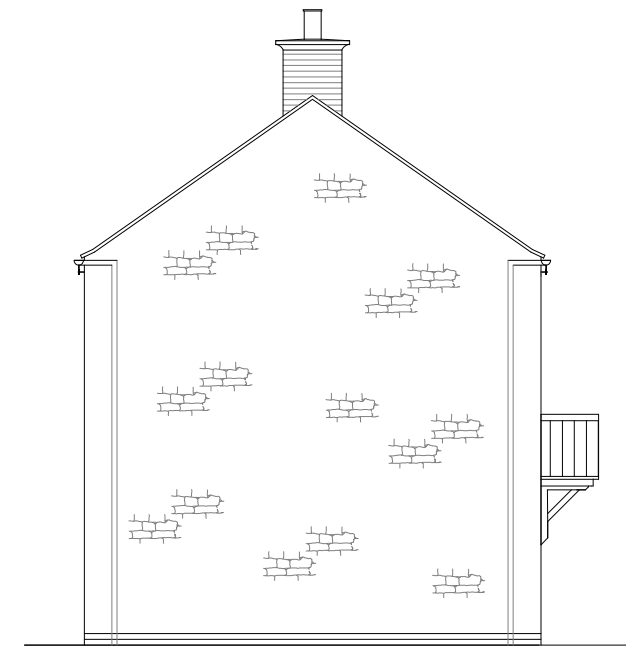

SIDE ELEVATION



REAR ELEVATION

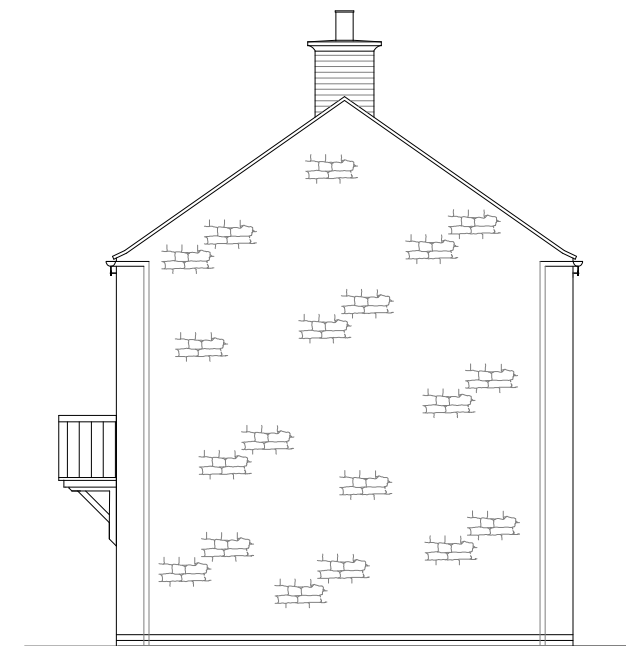

SIDE ELEVATION

Housetype	Lutterworth	Variation	Stone	PLOT No. As Drawn: 92. Opposite: 91.
Bedrooms	3	Persons	5	
Sq.ft	1001	Sq.m	93.0	



PROJECT
Bodicote_Re-plan

DRAWING
House Type Planning Drawing
House Type: Lutterworth (Semi)
Elevations - Sheet 2 of 2

SCALE	DATE	AUTHOR	REV
1:100@A3	Sept 21	RH	*

JOB NO.	DRAWING NO.
7942	BOD.HT.079

CHARACTER AREA:
Saltway Edge