





NOTES

REV	DESCRIPTION	DATE	AUTH	CHK'D
-----	-------------	------	------	-------

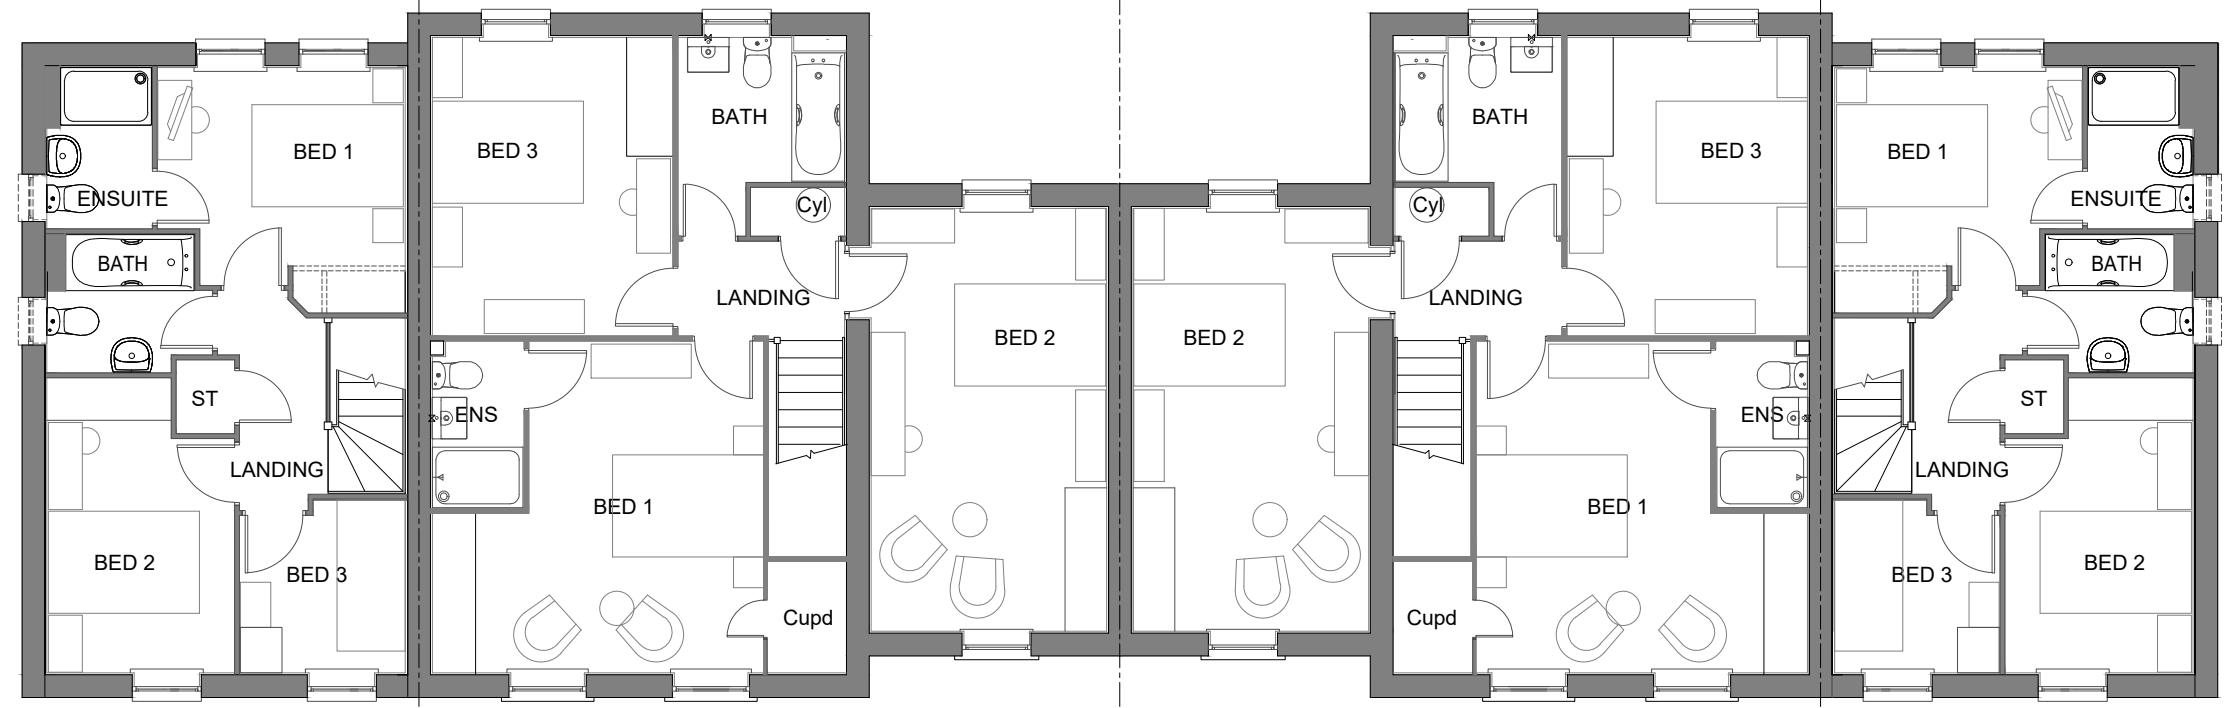

**P382**                      **The Bloxham**  
**FIRST FLOOR PLAN**

**The Bloxham**                      **P382**

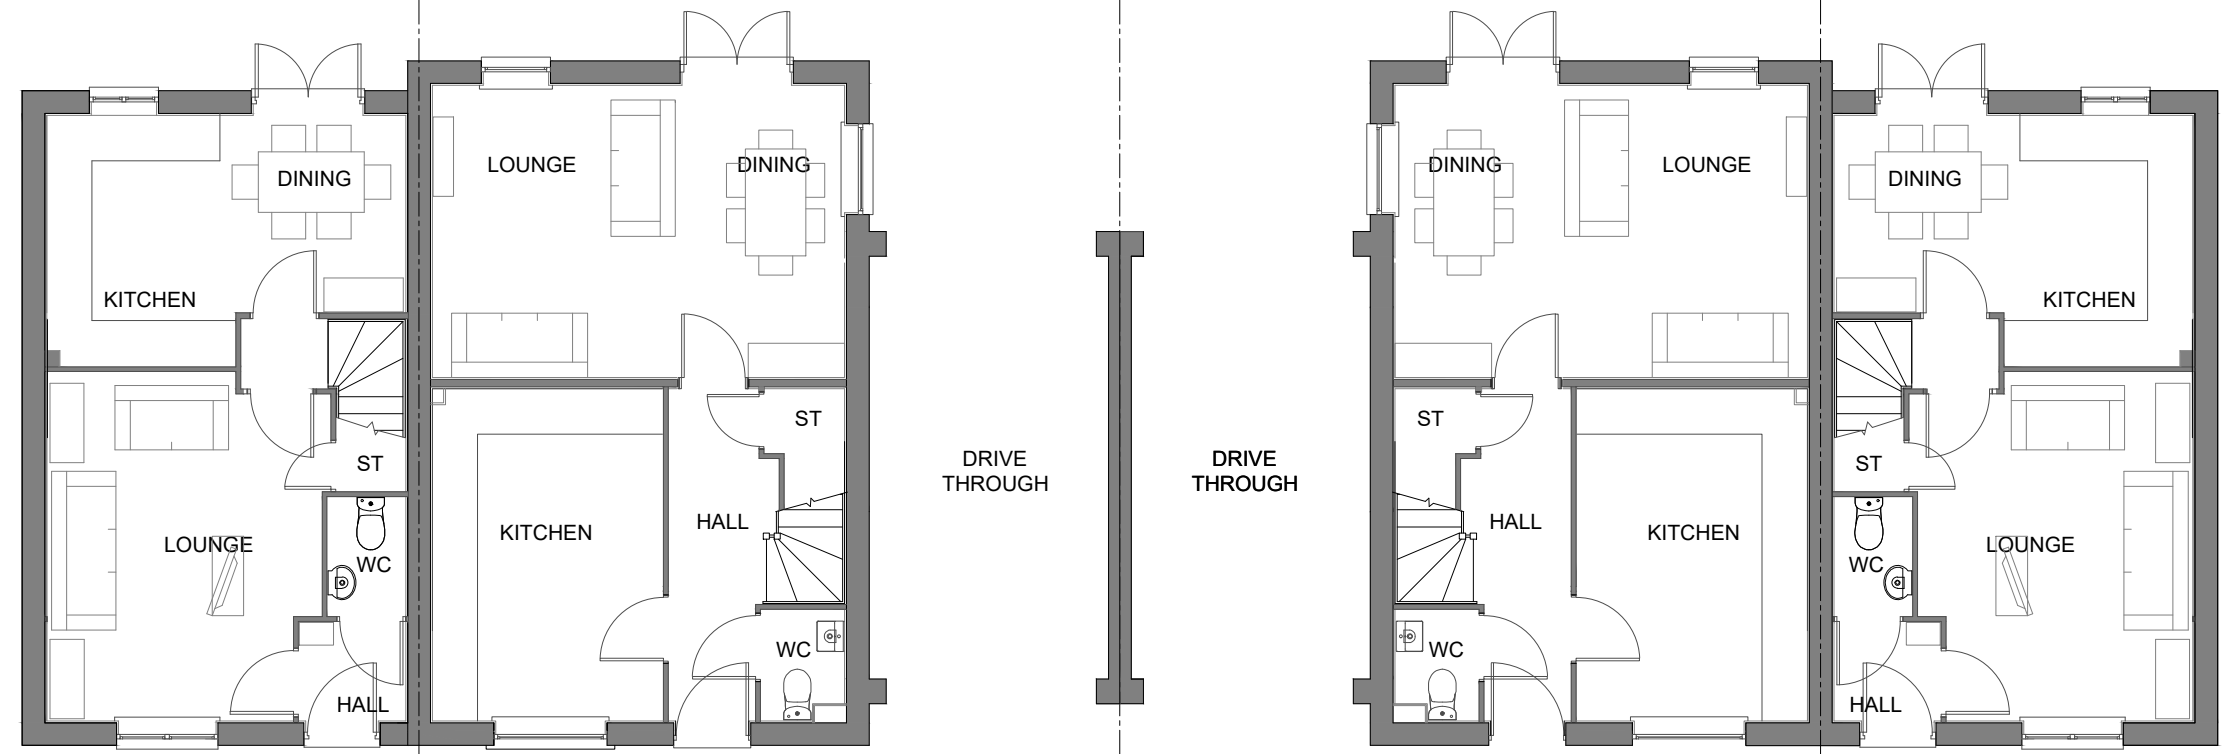

**P382**                      **The Bloxham**  
**GROUND FLOOR PLAN**

**The Bloxham**                      **P382**



PROJECT  
**Bodicote\_Re-plan**

DRAWING  
 House Type Planning Drawing  
 House Type: P382 and Bloxham (TER)  
 Floorplans - Sheet 1 of 3

SCALE	DATE	AUTHOR	REV
1:100@A3	Sept 21	RS	*

JOB NO.	DRAWING NO.
7942	BOD.HT.023

CHARACTER AREA:  
 Neighbourhood

House type	P382	Variation	Brick	PLOT No. - As Drawn: 26. Opposite: 29.	House type	The Bloxham	Variation	Brick	PLOT No. - As Drawn: 27. Opposite: 28.
Bedrooms	3	Persons	5		Bedrooms	3	Persons	6	
Sq.ft	832	Sq.m	77.3		Sq.ft	1225	Sq.m	113.8	