





NOTES

REV	DESCRIPTION	DATE	AUTH	CHK'D
-----	-------------	------	------	-------

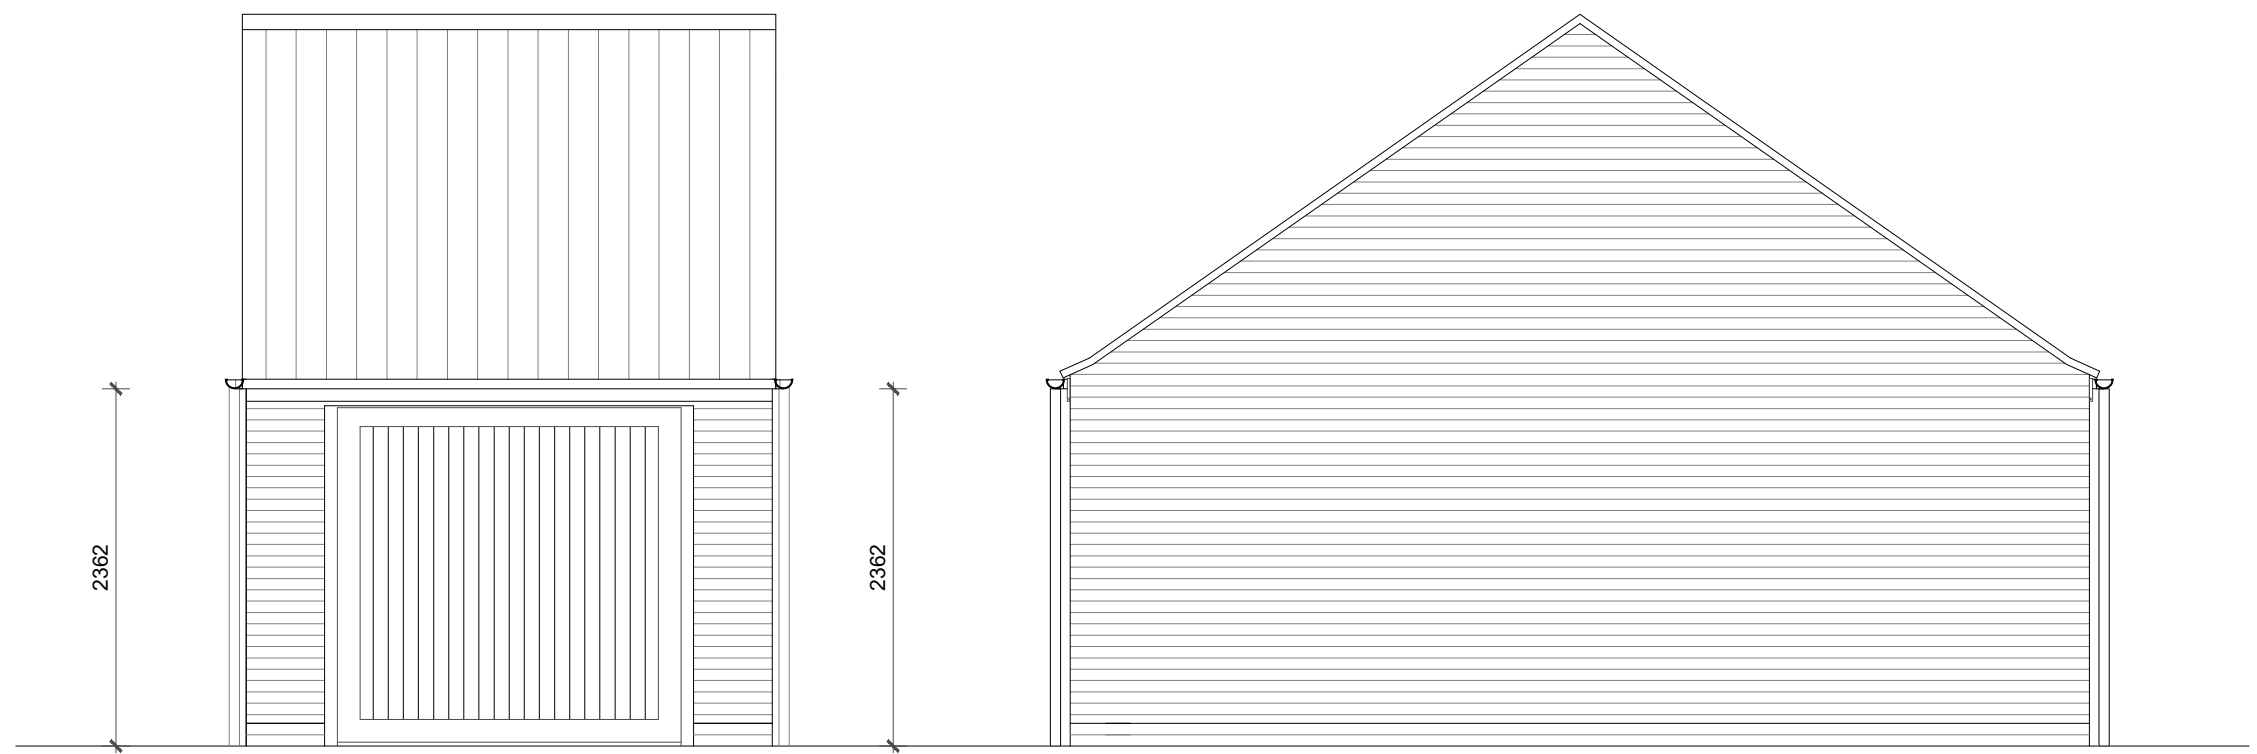

FRONT ELEVATION


SIDE ELEVATION

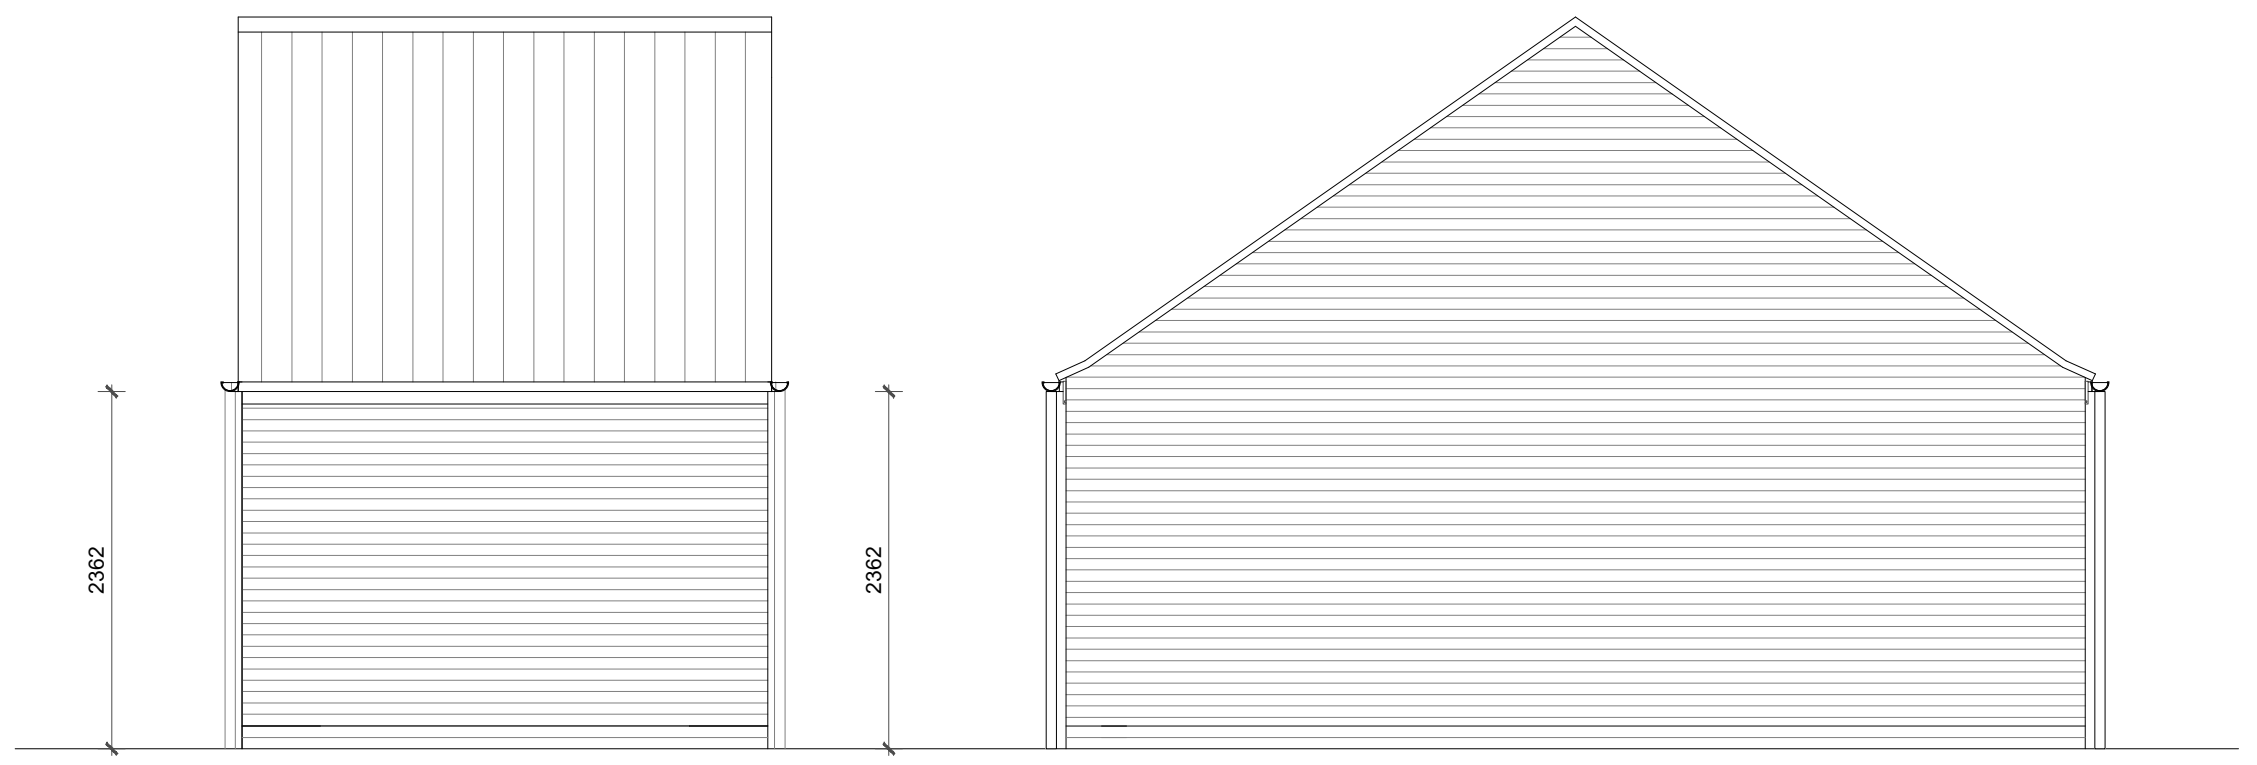

REAR ELEVATION

SIDE ELEVATION

PLOT No. -
 As Drawn: RP1, RP6, RP7, RP14, RP36, RP42, RP43,
 RP60, RP74, RP99, RP106, RP107.

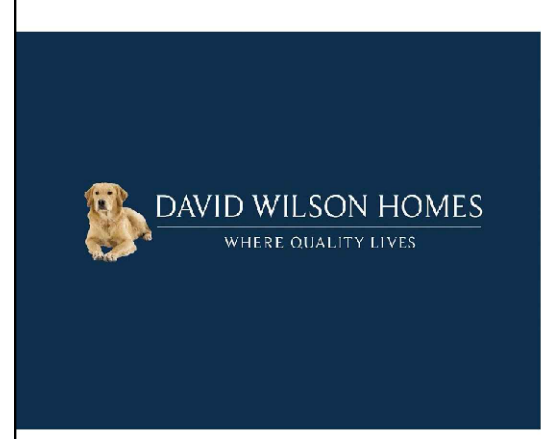

PROJECT
 Bodicote_Re-plan

DRAWING
 Garage Planning Drawing
 Dual Branded Garage: LSG1H8
 Elevations - Sheet 2 of 2

SCALE	DATE	AUTHOR	CHK'D
1:50@A3	SEPT 21	JD	

JOB NO.	DRAWING NO.	REV
7942	BOD-GA-103	*

CHARACTER AREA
 See Plot Numbers