


scale 1:100



NOTES


REV	DESCRIPTION	DATE	AUTH	CHK'D
-----	-------------	------	------	-------

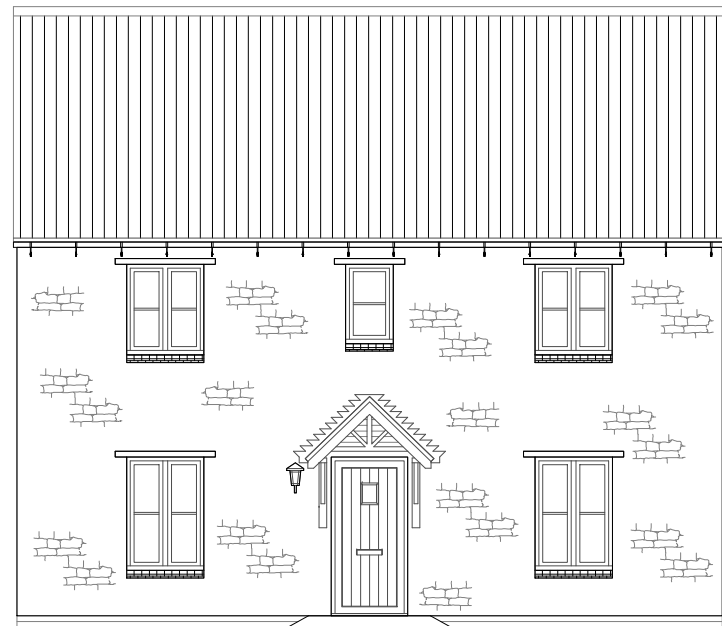


FRONT ELEVATION



SIDE ELEVATION

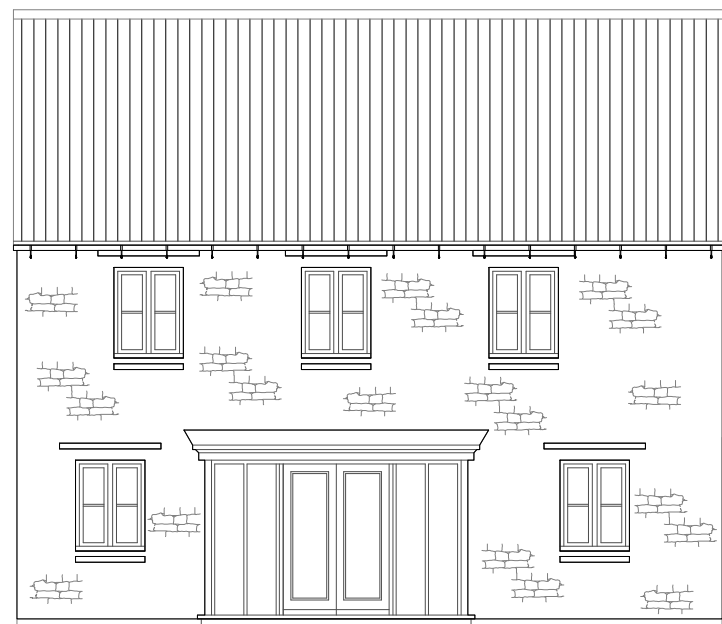

REAR ELEVATION

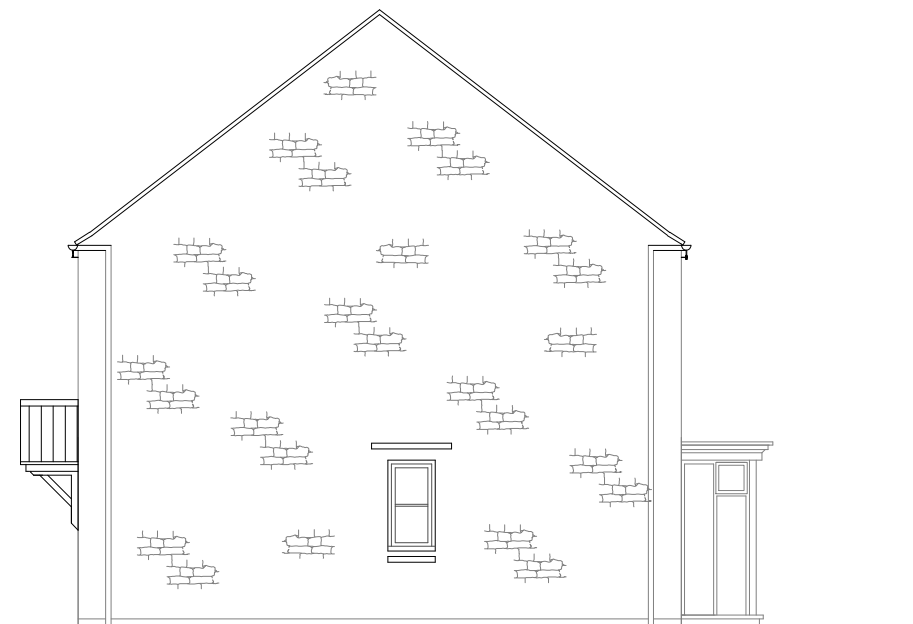

SIDE ELEVATION



DAVID WILSON HOMES
WHERE QUALITY LIVES

PROJECT

Bodicote_Re-plan

DRAWING

House Type Planning Drawing
House Type: H417 (Detached)
Elevations - Sheet 2 of 2

SCALE	DATE	AUTHOR	REV
1:100@A3	Sept 21	RS	*

JOB NO.	DRAWING NO.
7942	BOD.HT.043

CHARACTER AREA:
Rural Edge

Housetype	H417	Variation	Stone	PLOT No. As Drawn: Opposite: 9.
Bedrooms	4	Persons	8	
Sq.ft	1434	Sq.m	133.2	