


scale 1:100




NOTES

REV	DESCRIPTION	DATE	AUTH	CHK'D
-----	-------------	------	------	-------

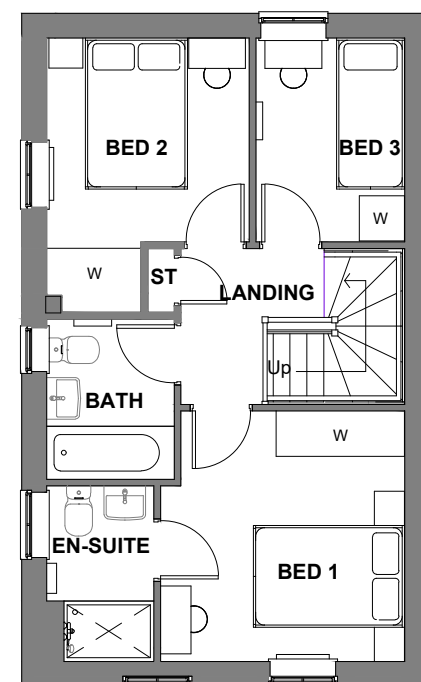

**FIRST FLOOR PLAN**

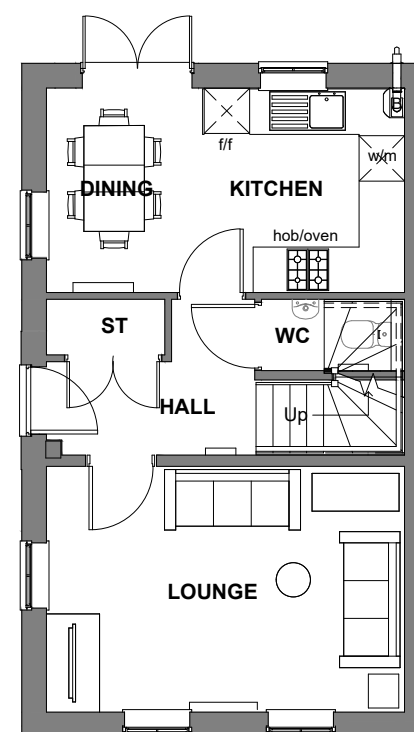

**GROUND FLOOR PLAN**



**DAVID WILSON HOMES**  
WHERE QUALITY LIVES

PROJECT

Bodicote\_Re-plan

DRAWING

House Type Planning Drawing  
House Type: Moresby (Detached)  
Floorplans - Sheet 1 of 2

SCALE	DATE	AUTHOR	REV
1:100@A3	Sept 21	RH	*

JOB NO.	DRAWING NO.
7942	BOD.HT.060

CHARACTER AREA:  
Neighbourhood

Housetype	Moresby	Variation	Render	PLOT No. - As Drawn: 84. Opposite:
Bedrooms	3	Persons	5	
Sq.ft	854	Sq.m	79.4	