


scale 1:100




NOTES

REV	DESCRIPTION	DATE	AUTH	CHK'D
-----	-------------	------	------	-------

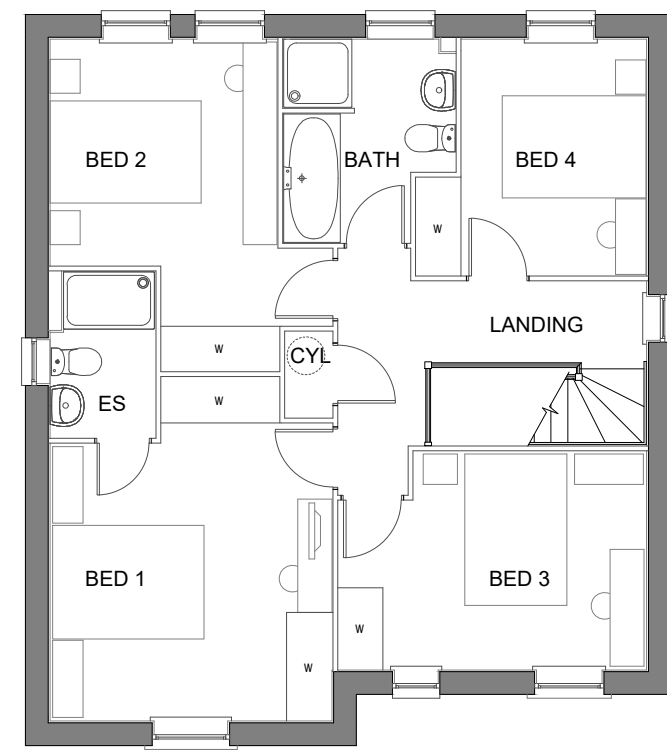

FIRST FLOOR PLAN

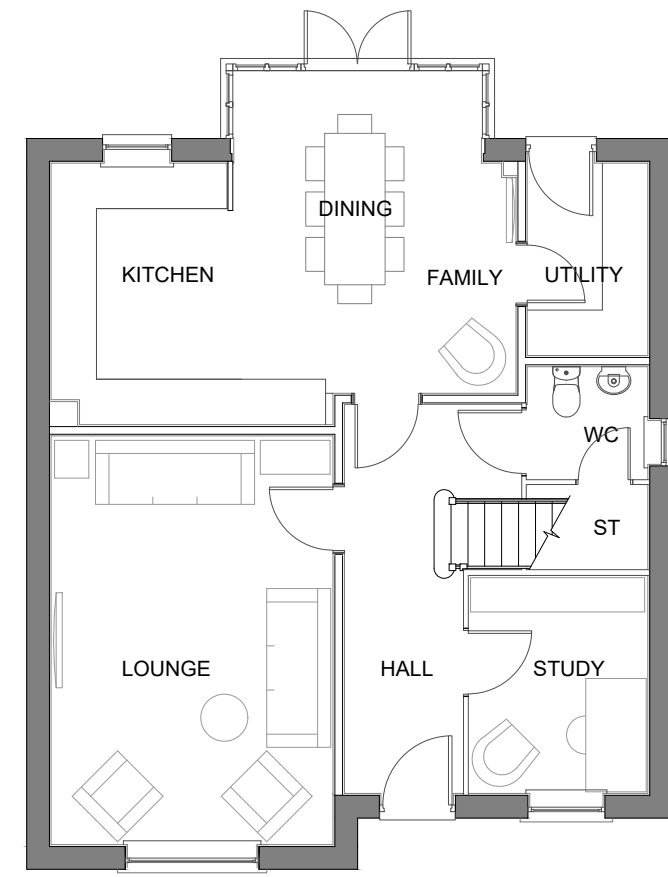

GROUND FLOOR PLAN



DAVID WILSON HOMES
WHERE QUALITY LIVES

PROJECT

Bodicote_Re-plan

DRAWING

House Type Planning Drawing
House Type: H469 (Detached)
Floorplans - Sheet 1 of 2

SCALE	DATE	AUTHOR	REV
1:100@A3	Sept 21	RS	*

JOB NO.	DRAWING NO.
7942	BOD.HT.048

CHARACTER AREA:

Rural Edge

Housetype	H469	Variation	Brick	PLOT No. As Drawn: 35, 47, 60. Opposite: 34, 36, 48, 56, 59.
Bedrooms	4	Persons	8	
Sq.ft	1536	Sq.m	142.7	