


scale 1:100




NOTES

REV	DESCRIPTION	DATE	AUTH	CHK'D
-----	-------------	------	------	-------

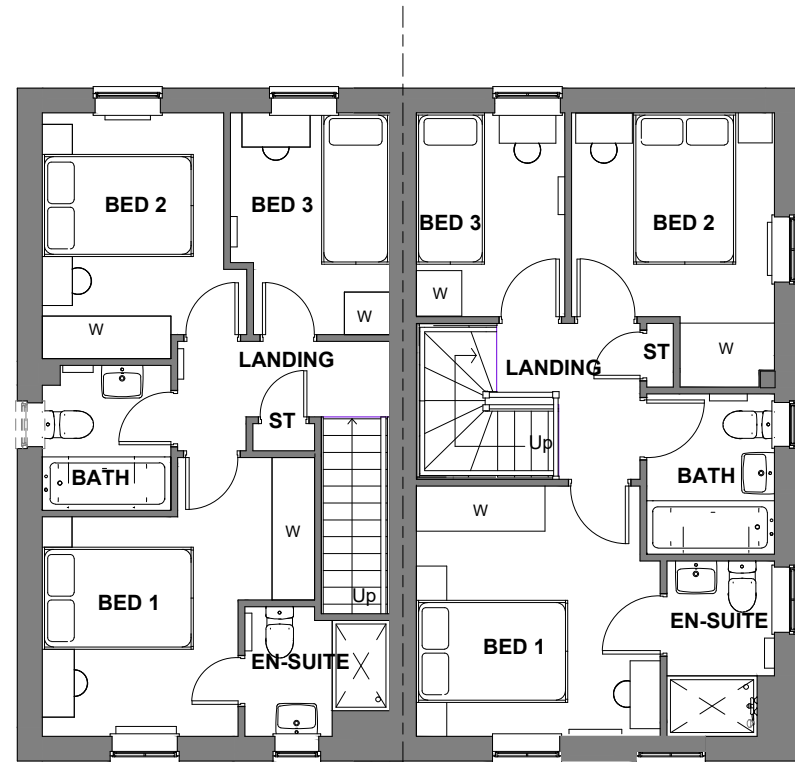

FIRST FLOOR PLAN

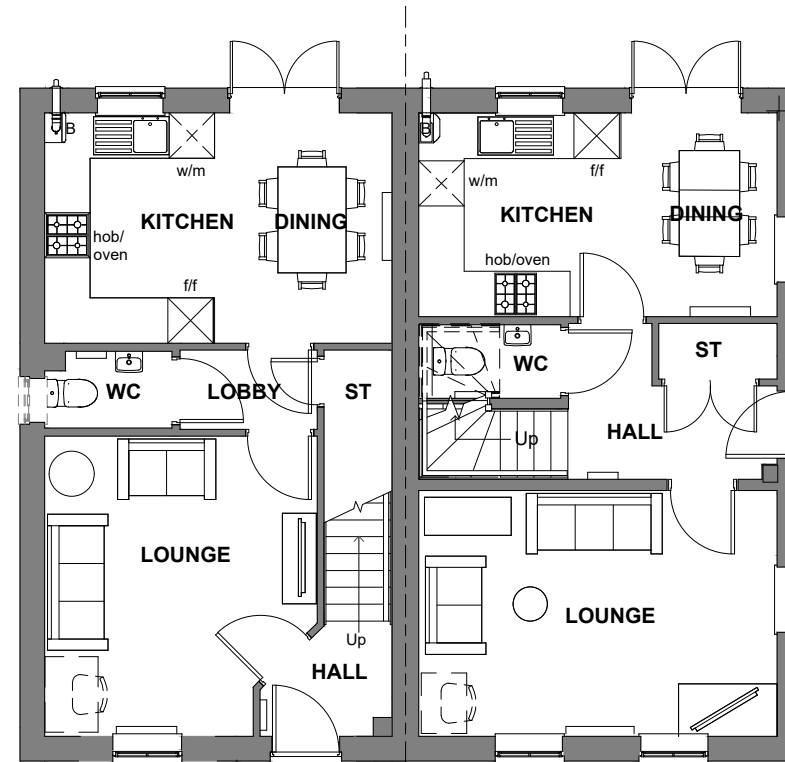

GROUND FLOOR PLAN



DAVID WILSON HOMES
WHERE QUALITY LIVES

PROJECT

Bodicote_Re-plan

DRAWING

House Type Planning Drawing
House Type: ELL & MOR (Semi-Det)
Floor Plans - Sheet 1 of 2

SCALE	DATE	AUTHOR	REV
1:100@A3	Sept 21	RAS	*

JOB NO.	DRAWING NO.
7942	BOD.HT.050

CHARACTER AREA:
Main Street

Housetype	Moresby	Variation	Stone	PLOT No. - As Drawn: 68. Opposite:	Housetype	Ellerton	Variation	Stone	PLOT No. - As Drawn: 69. Opposite:
Bedrooms	3	Persons	5		Bedrooms	3	Persons	5	
Sq.ft	854	Sq.m	79.4		Sq.ft	830	Sq.m	77.1	