

scale 1:100




NOTES

| REV | DESCRIPTION | DATE | AUTH | CHK'D |
|-----|-------------|------|------|-------|
|-----|-------------|------|------|-------|



FRONT ELEVATION

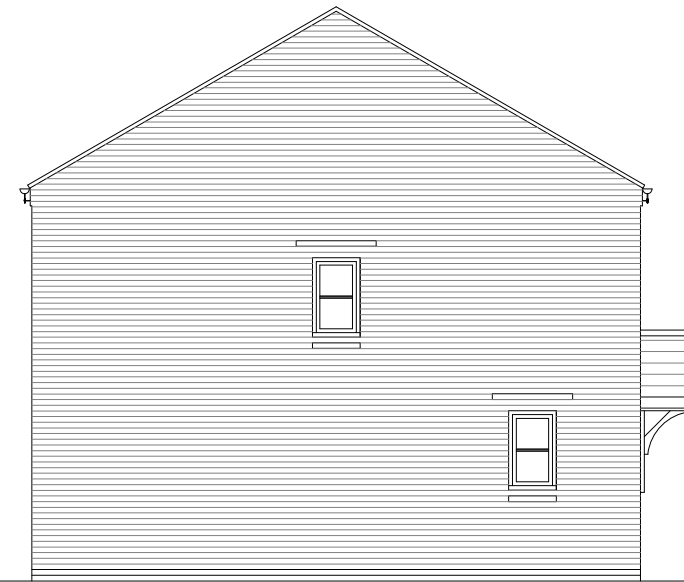

SIDE ELEVATION



REAR ELEVATION



SIDE ELEVATION



DAVID WILSON HOMES
WHERE QUALITY LIVES

PROJECT

Bodicote_Re-plan

DRAWING

House Type Planning Drawing
House Type: P286 (Semi-Detached)
Elevations - Sheet 2 of 2

| SCALE | DATE | AUTHOR | REV |
|----------|---------|--------|-----|
| 1:100@A3 | Sept 21 | RS | * |

| JOB NO. | DRAWING NO. |
|---------|-------------|
| 7942 | BOD.HT.018 |

CHARACTER AREA:
Neighbourhood

| | | | | |
|-----------|------|-----------|-------|--|
| Housetype | P286 | Variation | Brick | PLOT No. - As Drawn: 21, 25, 53. Opposite: 20, 24, 52. |
| Bedrooms | 2 | Persons | 4 | |
| Sq.ft | 748 | Sq.m | 69.4 | |