


scale 1:100




NOTES

| REV | DESCRIPTION | DATE | AUTH | CHK'D |
|-----|-------------|------|------|-------|
|-----|-------------|------|------|-------|

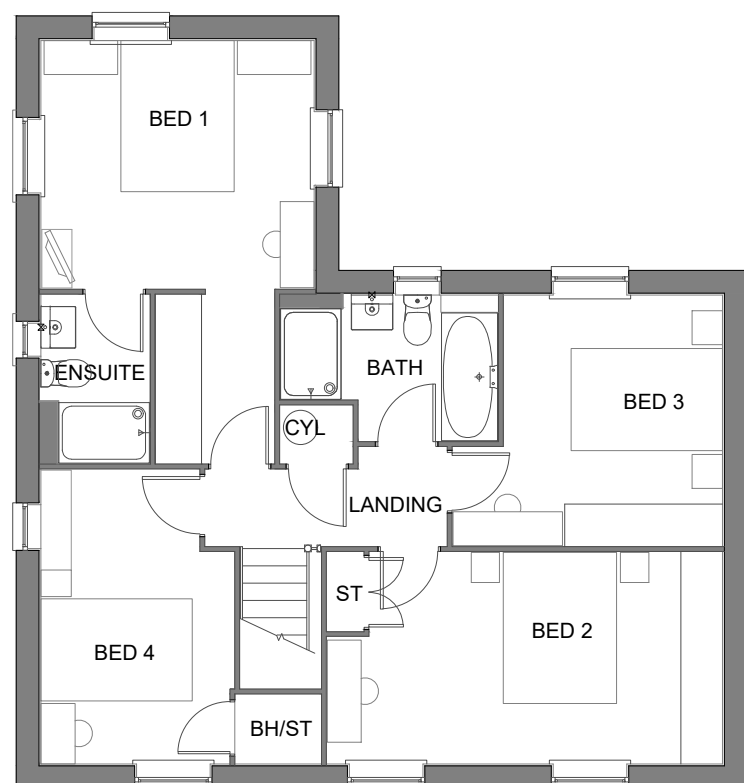

**FIRST FLOOR PLAN**

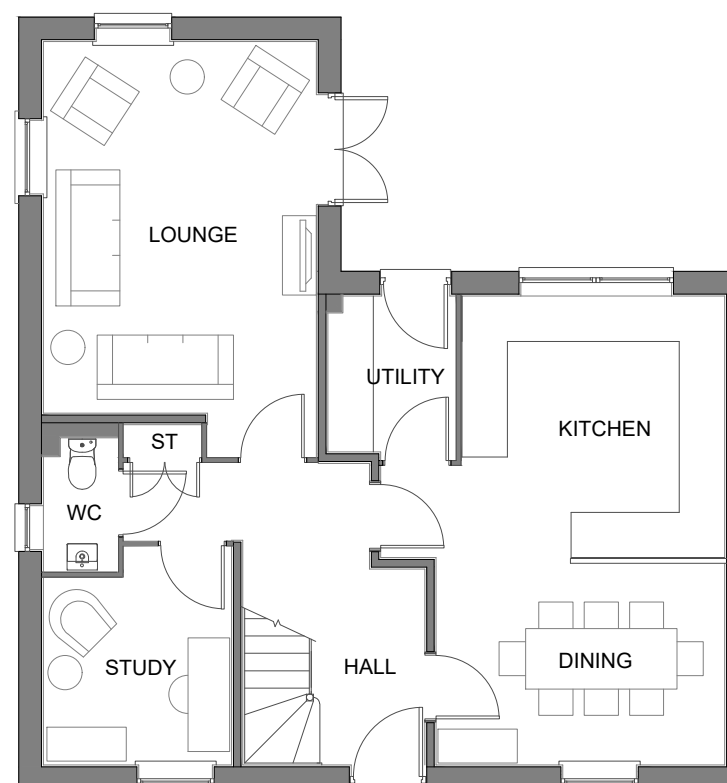

**GROUND FLOOR PLAN**



DAVID WILSON HOMES  
WHERE QUALITY LIVES

PROJECT

Bodicote\_Re-plan

DRAWING

House Type Planning Drawing  
House Type: H456 (Detached)  
Floorplans - Sheet 1 of 2

| SCALE    | DATE    | AUTHOR | REV |
|----------|---------|--------|-----|
| 1:100@A3 | Sept 21 | RS     |     |

| JOB NO. | DRAWING NO. |
|---------|-------------|
| 7942    | BOD.HT.044  |

CHARACTER AREA:  
Rural Edge

|           |      |           |       |  |
|-----------|------|-----------|-------|--|
| Housetype | H456 | Variation | Stone | PLOT No.<br>As Drawn: 6, 30.<br>Opposite: 1, 33. |
| Bedrooms  | 4    | Persons   | 8     |  |
| Sq.ft     | 1491 | Sq.m      | 138.6 |  |