

scale 1:100




NOTES

REV	DESCRIPTION	DATE	AUTH	CHK'D
A	Side elevation window removed due to overlooking adjacent property.	04.11.21	AW	IR



P230
FRONT ELEVATION

T310 **T310**

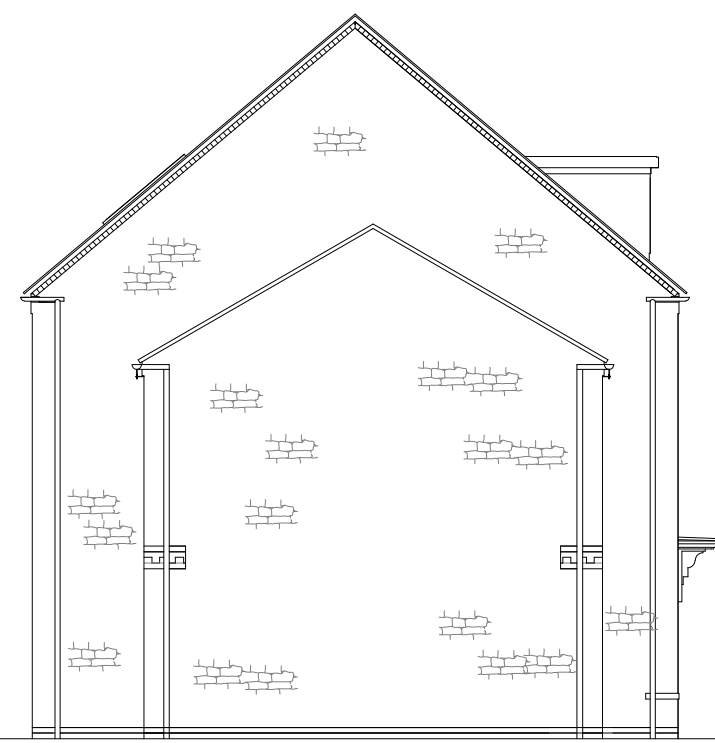


T310 **P230**
SIDE ELEVATION



T310 **T310**
REAR ELEVATION

P230

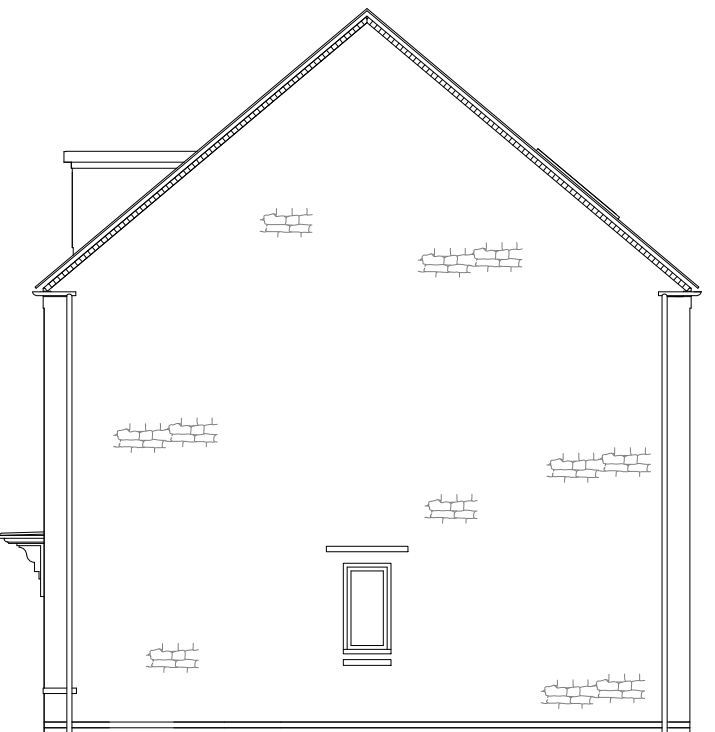

T310
SIDE ELEVATION



PROJECT
Bodicote_Re-plan

DRAWING
House Type Planning Drawing
House Type: T310 & P230 (Terrace)
Elevation - Sheet 3 of 3

SCALE	DATE	AUTHOR	REV
1:100@A3	Sept 21	RS	A

JOB NO.	DRAWING NO.
7942	BOD.HT.012

CHARACTER AREA:
Main Street

Housetype	T310	Variation	Stone	PLOT No. - As Drawn: Opposite: 63, 64.	Housetype	P230	Variation	Stone	PLOT No. - As Drawn: 65. Opposite:
Bedrooms	3	Persons	6		Bedrooms	2	Persons	4	
Sq.ft	1089	Sq.m	101.2		Sq.ft	704	Sq.m	65.4	