


scale 1:100




NOTES


REV	DESCRIPTION	DATE	AUTH	CHK'D
REV A:	Catslide roof has now been changed	03.02.22	RH	IR

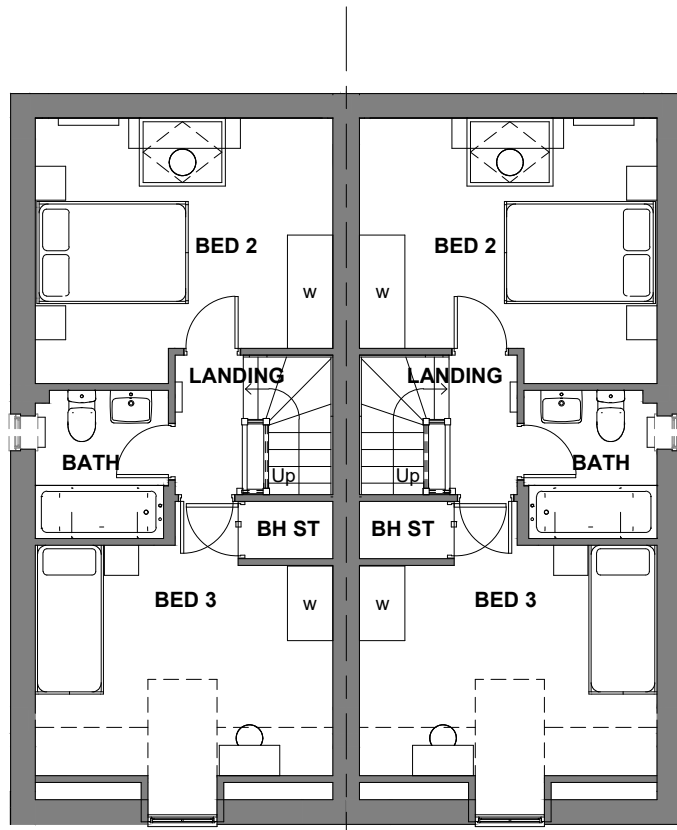

**SECOND FLOOR PLAN**

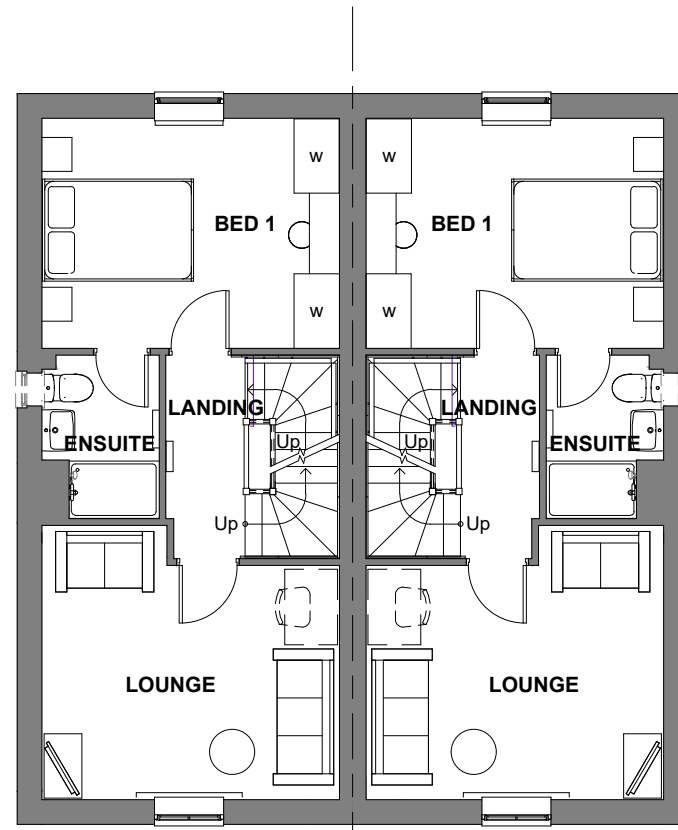

**FIRST FLOOR PLAN**

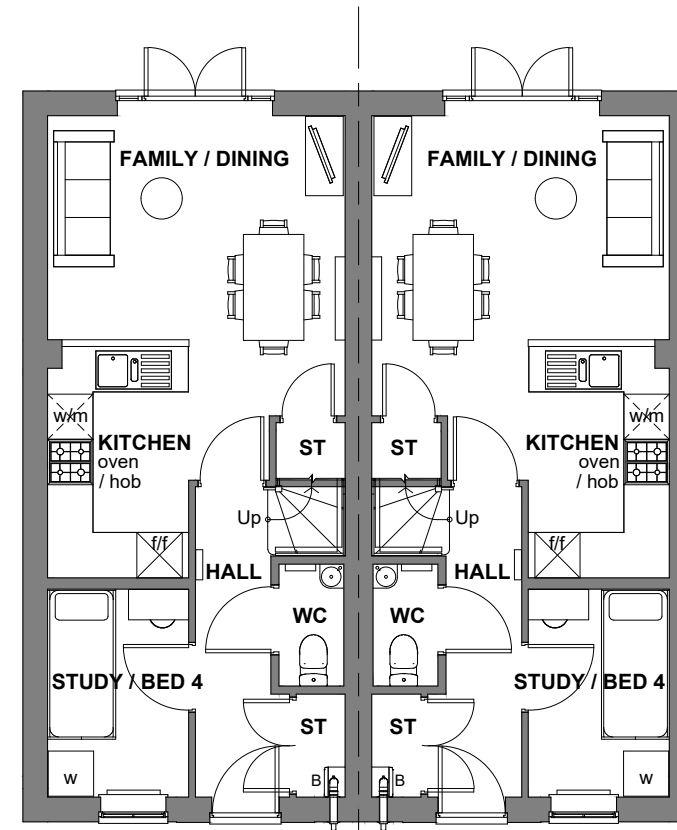

**GROUND FLOOR PLAN**



**DAVID WILSON HOMES**  
WHERE QUALITY LIVES

PROJECT

Bodicote\_Re-plan

DRAWING

House Type Planning Drawing  
House Type: Kingsville (Semi-Detached)  
Floorplans - Sheet 1 of 2

SCALE	DATE	AUTHOR	REV
1:100@A3	Sept 21	RH	A

JOB NO.	DRAWING NO.
7942	BOD.HT.064

CHARACTER AREA:  
Neighbourhood

Housetype	Kingsville	Variation	Render	PLOT No. - As Drawn: 83. Opposite: 82.
Bedrooms	4	Persons	6	
Sq.ft	1072	Sq.m	99.6	