

scale 1:100




NOTES

REV	DESCRIPTION	DATE	AUTH	CHK'D
REV A:	Catslide roof has now been changed	03.02.22	RH	IR



**FRONT ELEVATION**

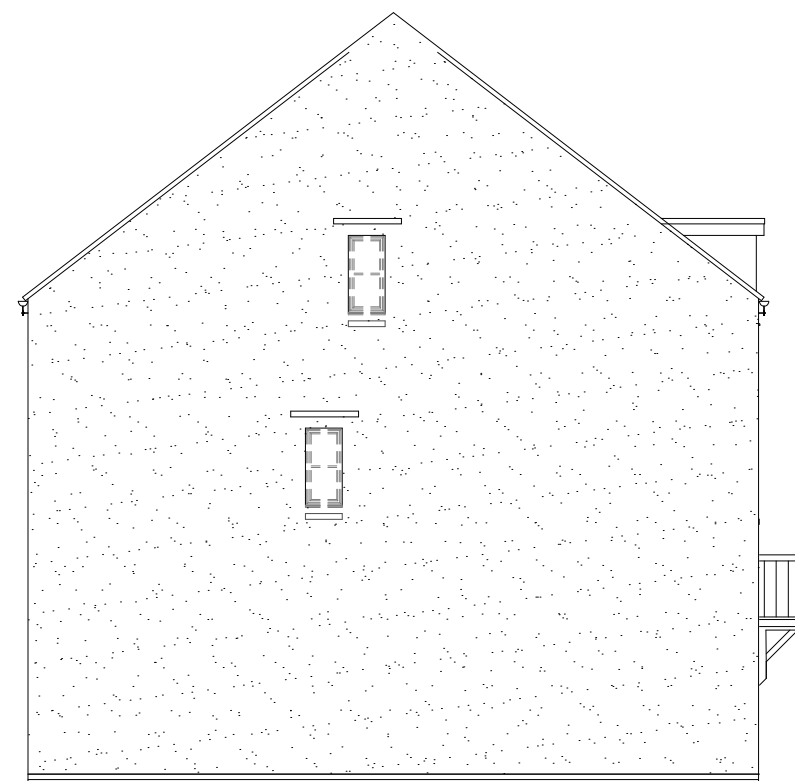

**SIDE ELEVATION**



**REAR ELEVATION**



**SIDE ELEVATION**



**DAVID WILSON HOMES**  
WHERE QUALITY LIVES

PROJECT  
Bodicote\_Re-plan

DRAWING  
House Type Planning Drawing  
House Type:Kingsville (Semi-Detached)  
Elevations - Sheet 2 of 2

SCALE	DATE	AUTHOR	REV
1:100@A3	Sept 21	RH	A

JOB NO.	DRAWING NO.
7942	BOD.HT.065

CHARACTER AREA:  
Neighbourhood

Housetype	<b>Kingsville</b>	Variation	Render	PLOT No. - As Drawn: 83. Opposite: 82.
Bedrooms	<b>4</b>	Persons	<b>6</b>	
Sq.ft	<b>1072</b>	Sq.m	<b>99.6</b>	