

scale 1:100




NOTES

REV	DESCRIPTION	DATE	AUTH	CHK'D
REV A:	NDSS housetype re-elevated to suit neighbourhood character.	03.02.22	RH	IR




FRONT ELEVATION

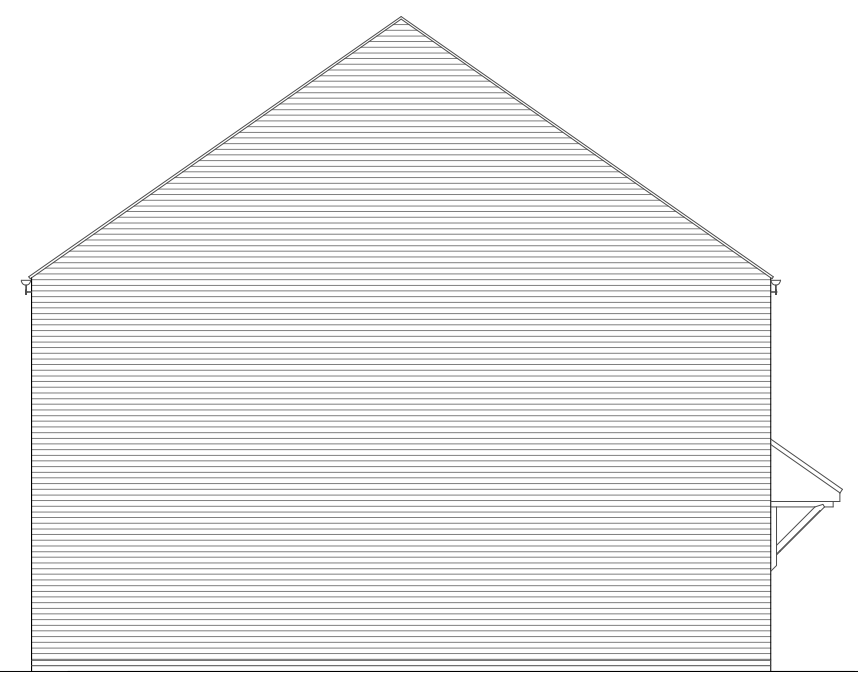

SIDE ELEVATION



REAR ELEVATION

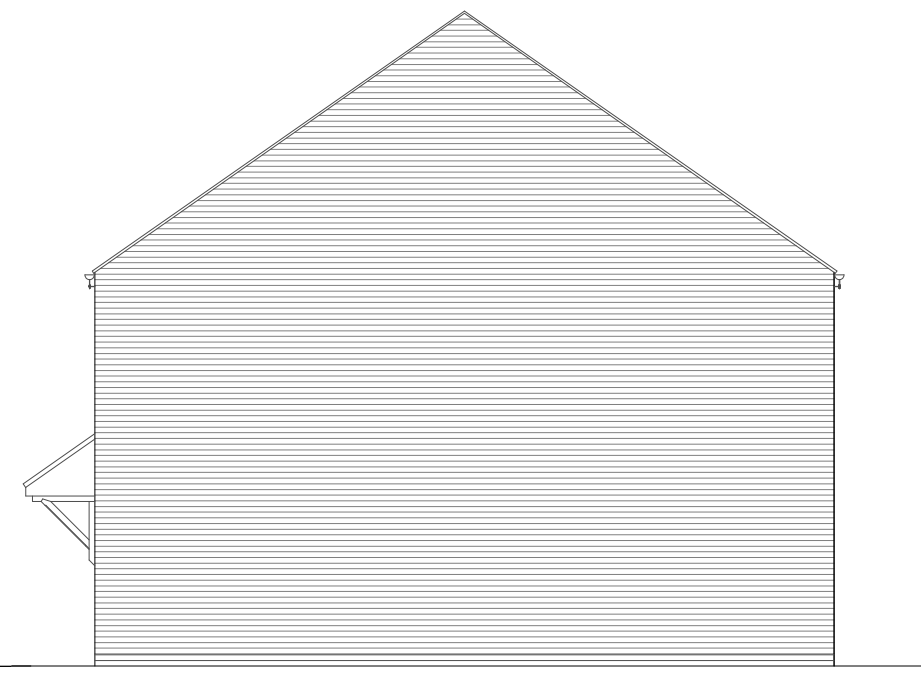

SIDE ELEVATION



DAVID WILSON HOMES
WHERE QUALITY LIVES

PROJECT
Bodicote_Re-plan

DRAWING
House Type Planning Drawing
House Type: Type 50 (Semi-Detached)
Elevations - Sheet 2 of 2

SCALE	DATE	AUTHOR	REV
1:100@A3	Sept 21	RH	A

JOB NO.	DRAWING NO.
7942	BOD.HT.067

CHARACTER AREA
Neighbourhood

Housetype	Type 50	Variation	Brick	PLOT No. As Drawn: 95, 96, 97, 98. Opposite:
Bedrooms	2	Persons	4	
Sq.ft	876	Sq.m	81.4	