

scale 1:100




NOTES

REV	DESCRIPTION	DATE	AUTH	CHK'D
REV A:	NDSS housetype re-elevated to suit neighbourhood character.	03.02.22	RH	IR
REV B:	Bed Spaces Updated	23.02.22	JD	IR
REV C:	NDSS 5 Person house	07.03.22	IR	




FRONT ELEVATION

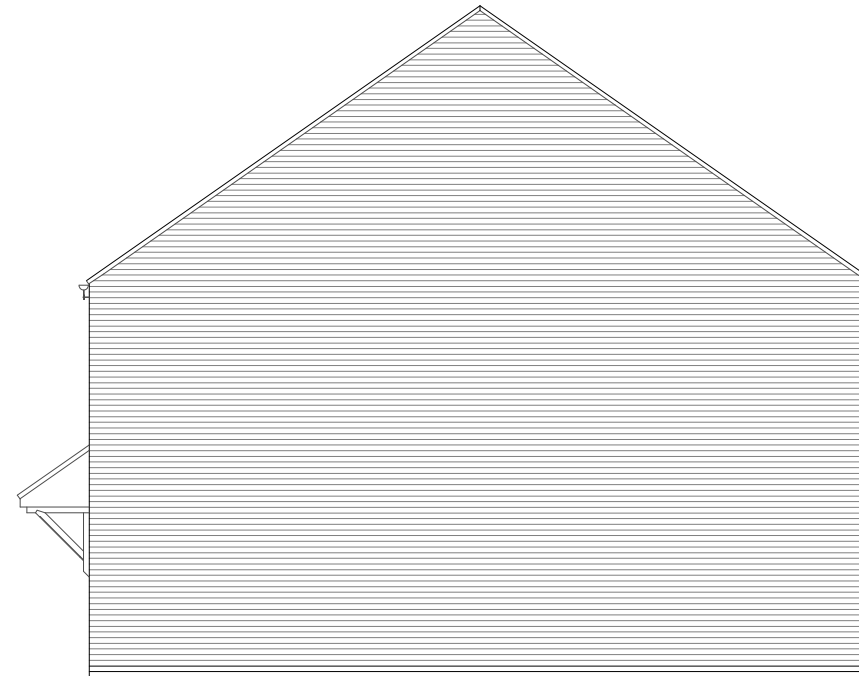

SIDE ELEVATION



REAR ELEVATION

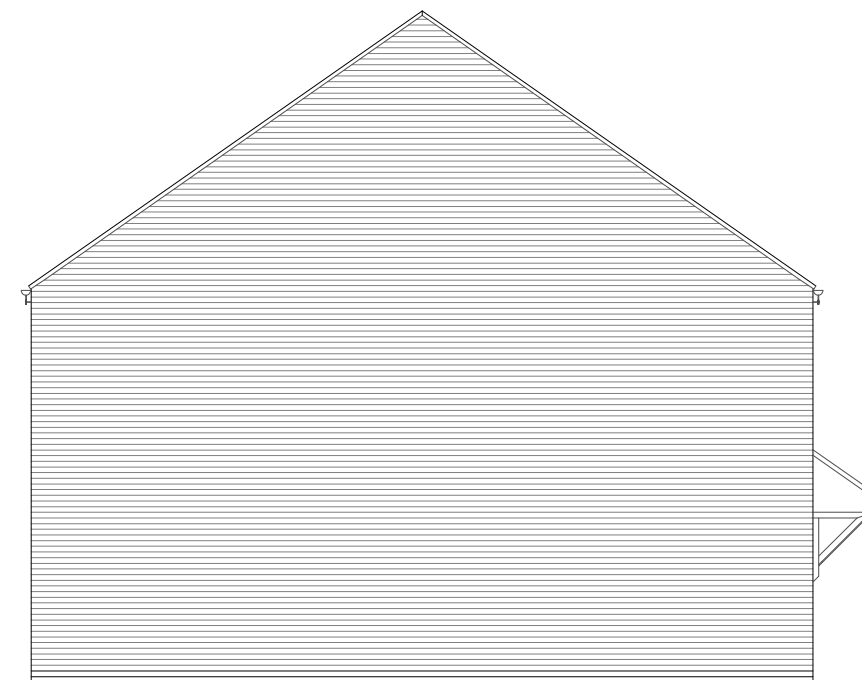

SIDE ELEVATION



DAVID WILSON HOMES
WHERE QUALITY LIVES

PROJECT

Bodicote_Re-plan

DRAWING

House Type Planning Drawing
House Type: SH52 (Terrace)
Elevations - Sheet 2 of 2

SCALE	DATE	AUTHOR	REV
1:100@A3	Sept 21	RS	C

JOB NO.	DRAWING NO.
7942	BOD.HT.031

CHARACTER AREA:
Neighbourhood

Housetype	SH52	Variation	Brick	PLOT No. - As Drawn: 17, 18, 19. Opposite:
Bedrooms	3	Persons	5	
Sq.ft	1009	Sq.m	93.66	