

ALL DIMENSIONS ARE IN mm UNLESS NOTED OTHERWISE

N.G.R E: 435470 N: 239064

NOTES:

A	Issued for Approval	TCL	BH	13.10.21
REV	MODIFICATION	BY	CH	DATE



Great British Communications
Lapwing House, Block 3 Forward Point,
Tan House Lane, Widnes, Cheshire, WAB 0SL
t. 44 (0)151 420 4128
www.gbcservices.co.uk



TEF - ORAN TRIAL

Cell Name Opt.

BLenheim FARM -

Cell ID No

CTIL	TEF	VF
20134822	474758	N/A

Site Address / Contact Details

LAND OFF B4035
SIBFORD FERRIS
OXFORDSHIRE
OX15 6LL


Drawing Title:
EXISTING SITE ELEVATION

Purpose of issue: PLANNING Dwg Rev:

Drawing Number: 300 A

Surveyed By: TCL Original Sheet Size: A3 Pack Issue:

Drawn: TCL Date: 13.10.21 Checked: BH Date: 13.10.21 A

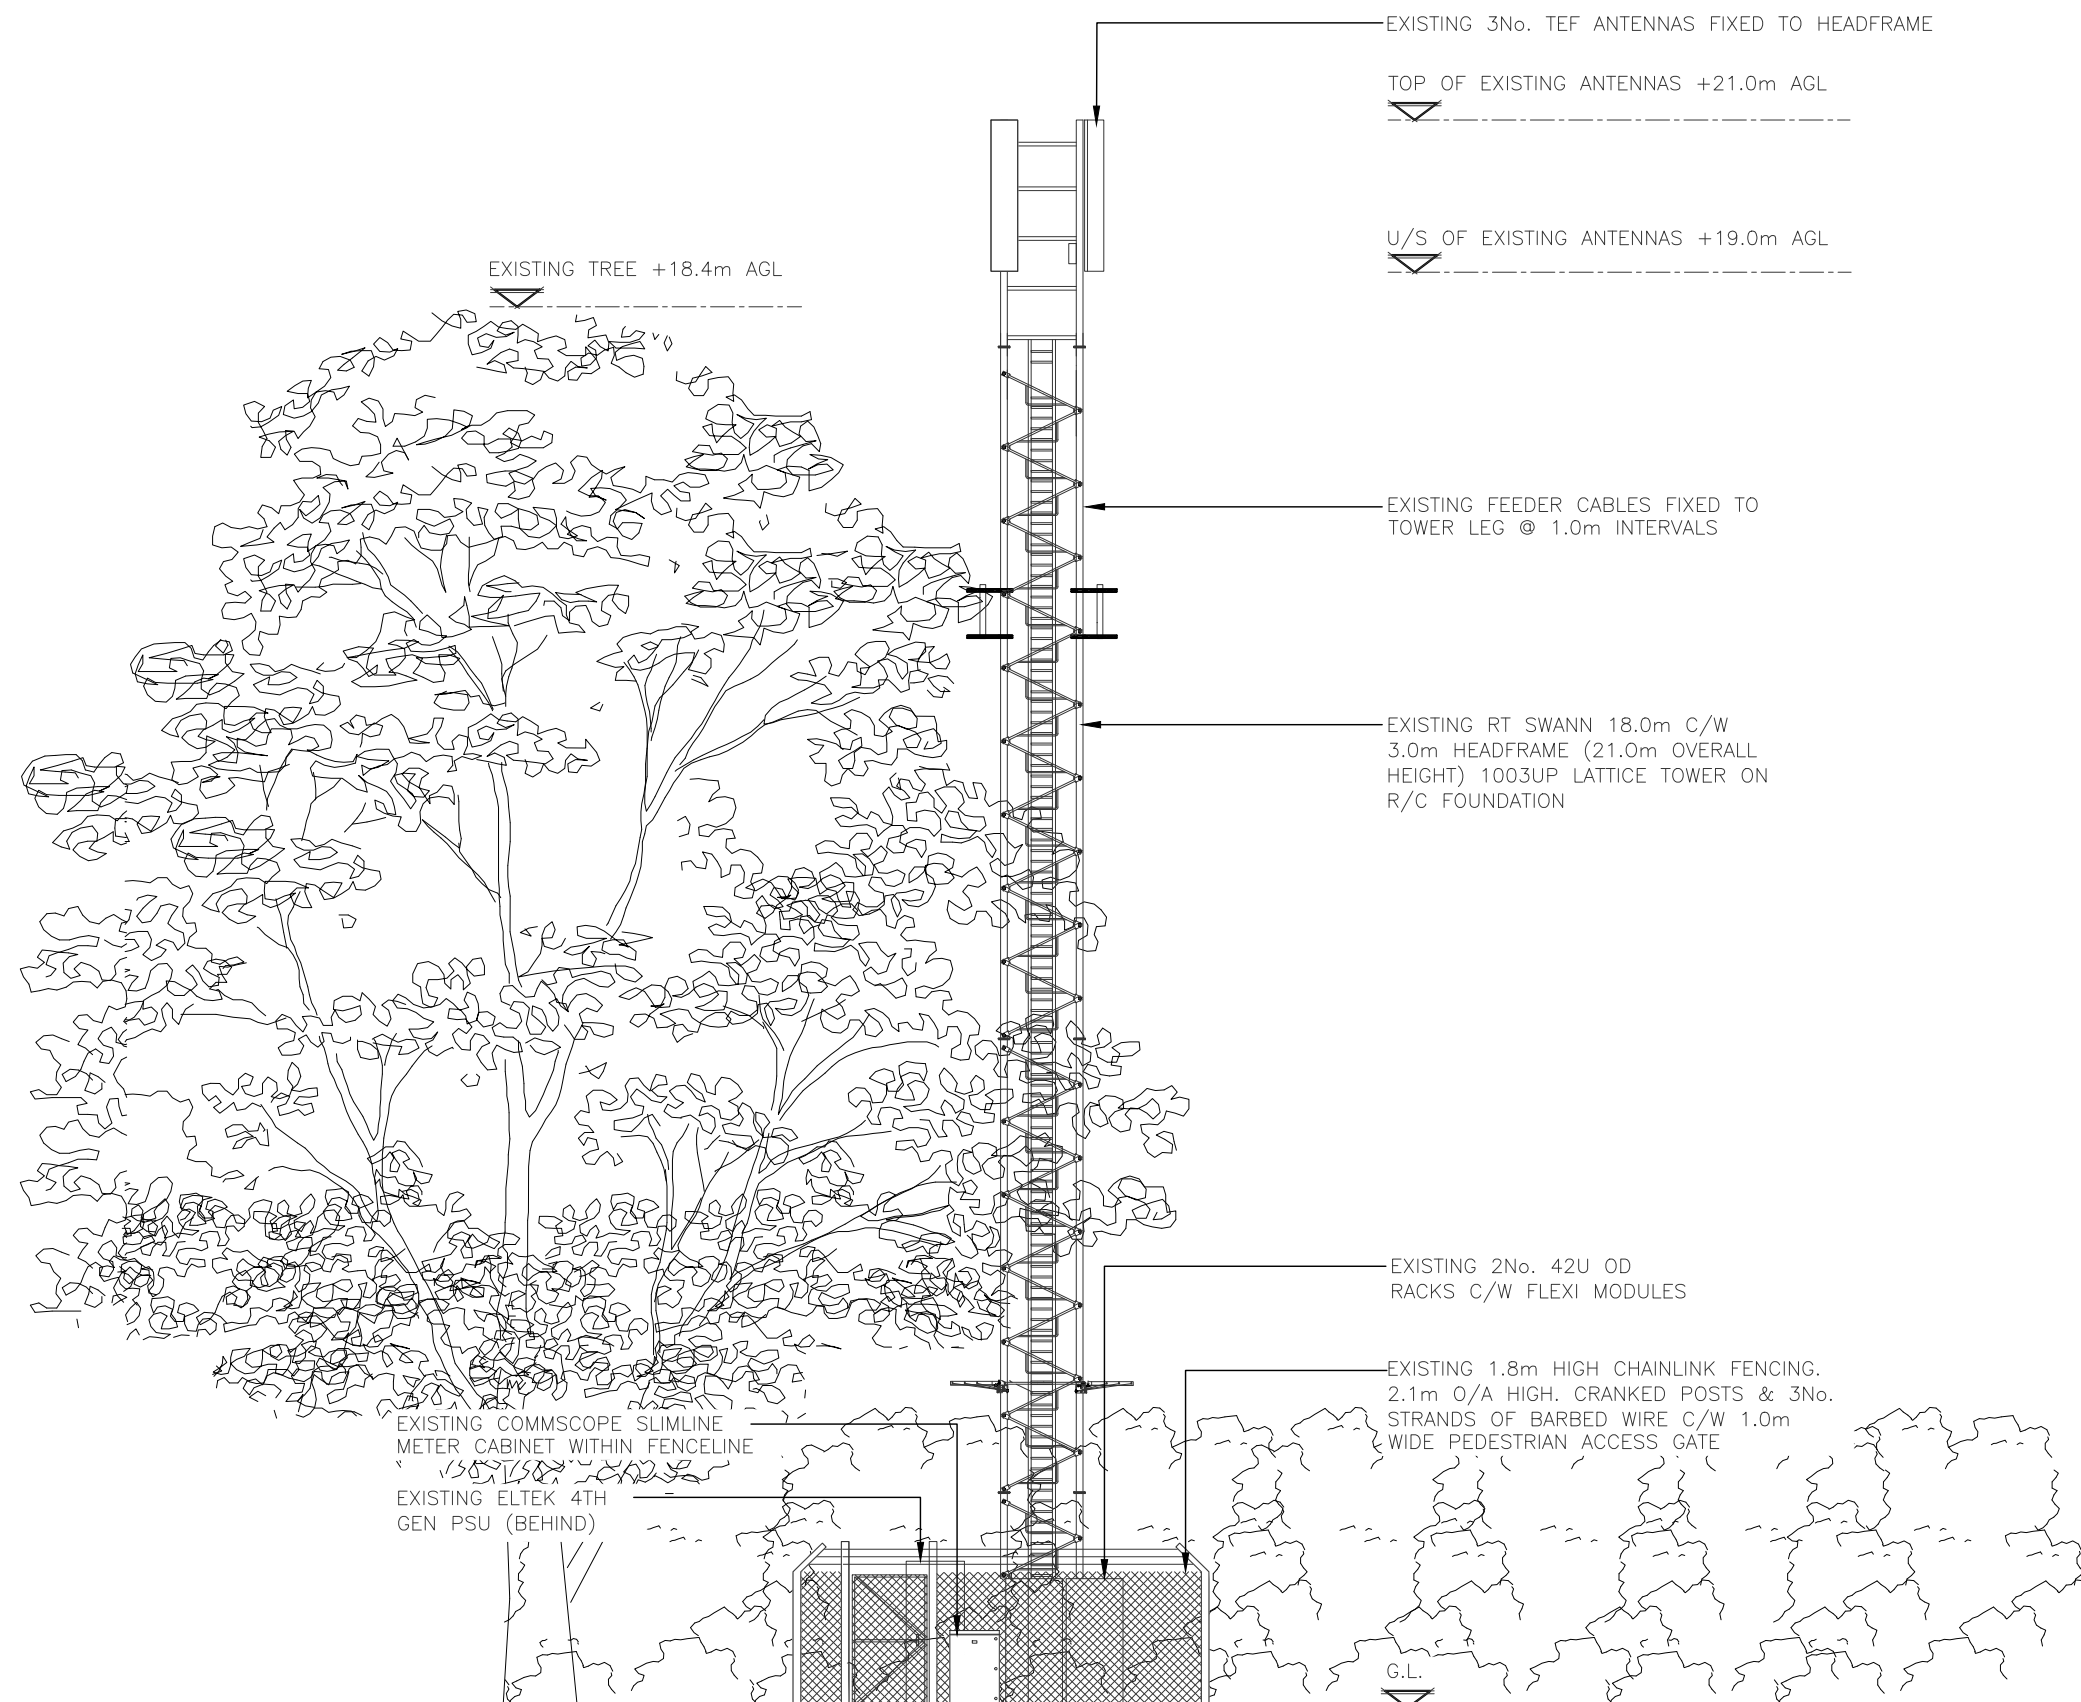

EXISTING SOUTH EAST ELEVATION
(1:100)



ORIGINAL SCALE AT A3 - 1:100 ALL DIMENSIONS IN MILLIMETRES