


- IF THIS DRAWING HAS BEEN RECEIVED ELECTRONICALLY IT IS THE RECIPIENT'S RESPONSIBILITY TO PRINT THE DOCUMENT TO THE CORRECT SCALE.
- ALL DIMENSIONS ARE IN MILLIMETRES UNLESS STATED OTHERWISE. IT IS RECOMMENDED THAT INFORMATION IS NOT SCALED OFF THIS DRAWING.
- THIS DRAWING SHOULD BE READ IN CONJUNCTION WITH ALL OTHER RELEVANT DRAWINGS AND SPECIFICATIONS.

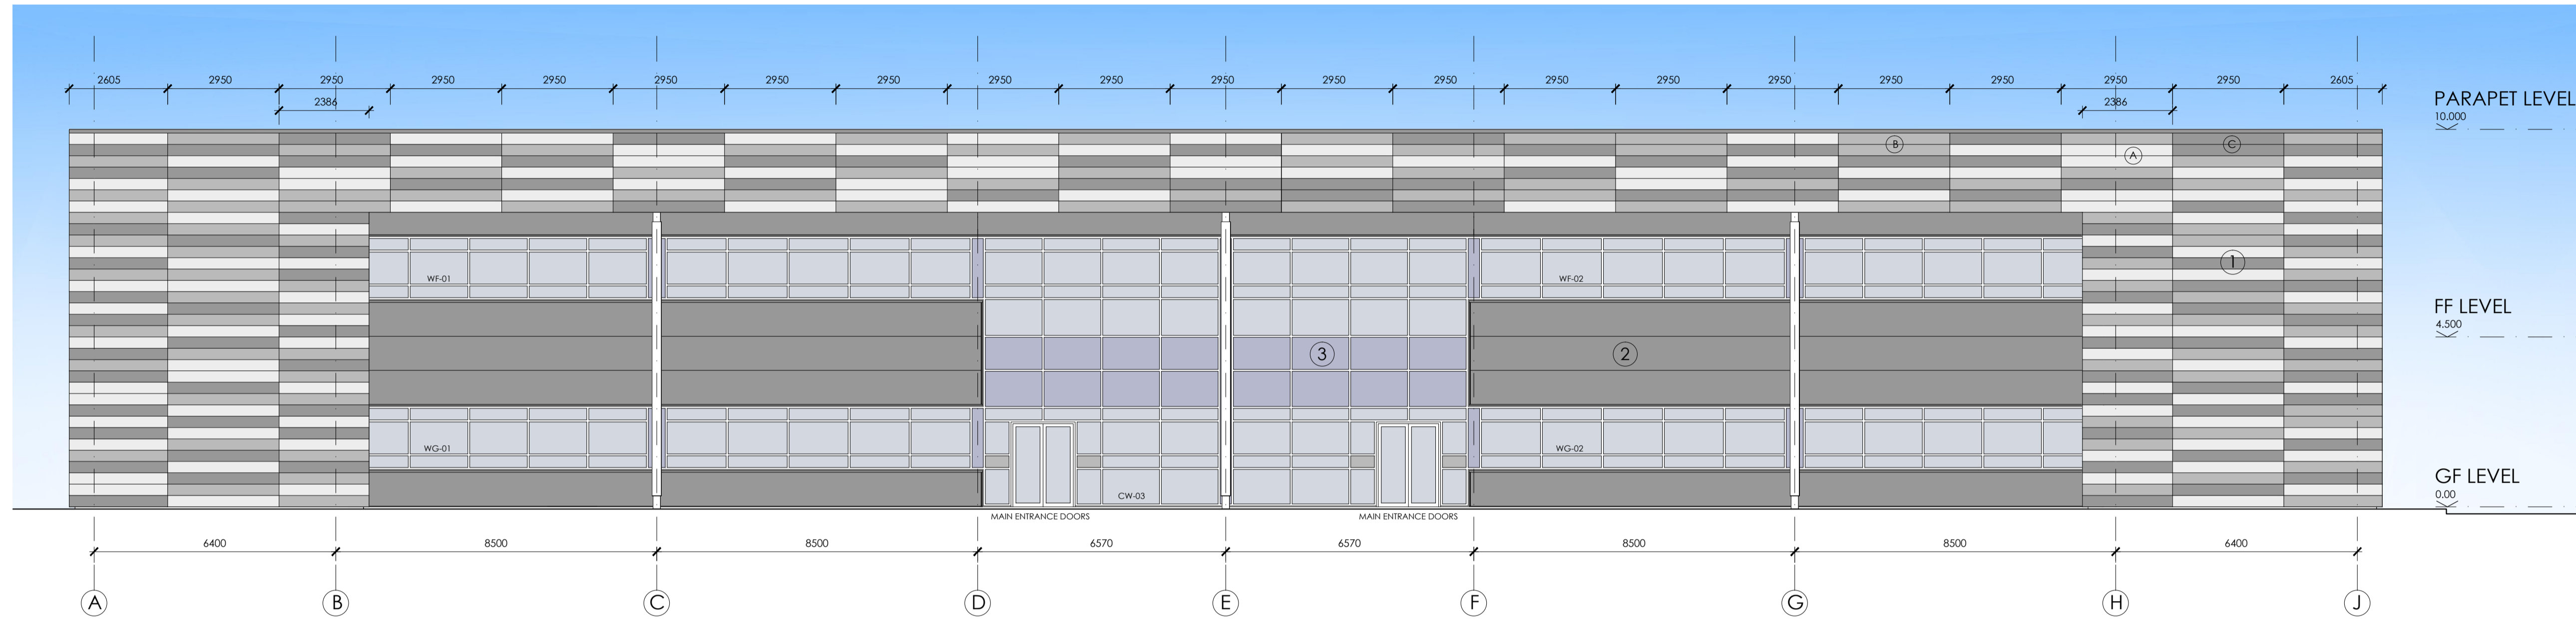

WEST ELEVATION
SCALE 1:100

① **HORIZONTAL WALL PROFILE 1**
EQUITONE RAIN SCREEN CLADDING PANELS - HUNG FROM RAINSCREEN SUPPORT SYSTEM WITH INSULATED CLADDING CARRIER SYSTEM SECURED BEHIND
COLOUR : VARIES
U VALUE : TO BRUKL DOCUMENT

COLOUR / SHADE KEY

- Ⓐ COLOUR : LIGHT GREY
REF : N161 PALE MIST
- Ⓑ COLOUR : MID GREY
REF : N211 CLASSIC GREY
- Ⓒ COLOUR : DARK GREY
REF : N251 ANTHRACITE


② **HORIZONTAL WALL PROFILE 2**
KINGSPAN QUADCORE EVOLUTION RECESS INSULATED COMPOSITE FLAT PANEL CLADDING SYSTEM
THICKNESS : 100mm
COLOUR : BASALT GREY - RAL 7012 TBC
U VALUE : TO BRUKL DOCUMENT

③ **CURTAIN WALLING / WINDOWS**
FULLY THERMALLY BROKEN, POLYESTER POWDER COATED ALUMINIUM WINDOW SYSTEM COMPLETE WITH FACTORY SEALED DOUBLE GLAZED UNITS. SPANDREL PANELS ARE TO BE PILKINGTON SPANDREL GLASS (OR SIMILAR) OPAQUE GLASS PANELS.
COLOUR : BASALT GREY - RAL 7012 TBC

COLOUR / SHADE KEY

- GLASS - CLEAR (GREY TINT)
- GLASS - LOOK-A-LIKE SPANDREL PANEL
OUTER PANE - CLEAR (GREY TINT) TBC
INNER PANE - RAL 7024 ENAMELLED PANE TBC

④ **VERTICAL CLADDING JOINTS**
KINGSPAN QUADCORE EVOLUTION RECESS JOINTS - 10MM WIDE VERTICAL RECESS JOINTS TO MATCH HORIZONTAL JOINT LINES WITH FOLDED EDGES WHERE PANEL ENDS OCCUR

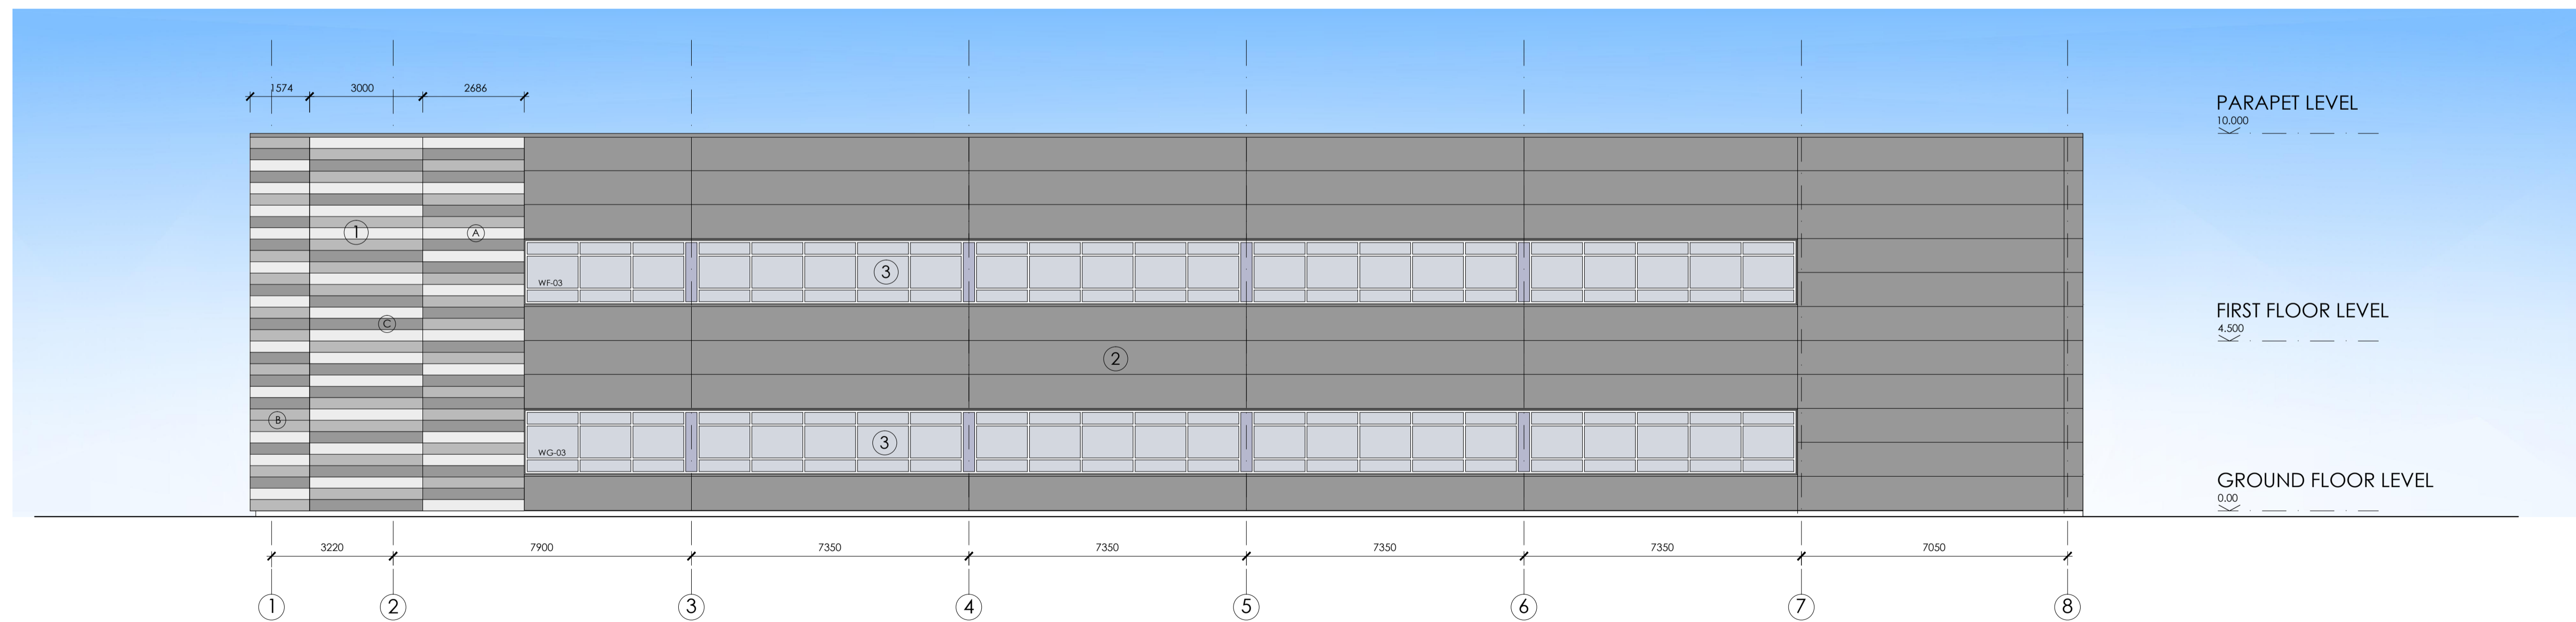

SOUTH ELEVATION
SCALE 1:100

PLANNING ISSUE

PL1 PLANNING ISSUE 1 18 27.09.21 MD
REV. AMENDMENT DRAWN DATE AUTH'D

client : HILL STREET HOLDINGS

project : OXFORD TECHNOLOGY PARK

site : LANGFORD LANE
KIDLINGTON, OXFORDSHIRE

content : BUILDING 5A & 5B
PROPOSED ELEVATIONS 1

date : AUG 2021

scale : 1:100 @ A1

ALL DIMENSIONS TO BE CHECKED ON SITE

GARRETT | MCKEE
ARCHITECTS
RILEY HOUSE
RILEY ROAD
MARLOW
BUCKINGHAMSHIRE
T. 01628 907000
www.garrettmckee.co.uk

drawing no : 2613 - 14 revision : PL1

