


- IF THIS DRAWING HAS BEEN RECEIVED ELECTRONICALLY IT IS THE RECIPIENT'S RESPONSIBILITY TO PRINT THE DOCUMENT TO THE CORRECT SCALE.
- ALL DIMENSIONS ARE IN MILLIMETRES UNLESS STATED OTHERWISE. IT IS RECOMMENDED THAT INFORMATION IS NOT SCALED OFF THIS DRAWING.
- THIS DRAWING SHOULD BE READ IN CONJUNCTION WITH ALL OTHER RELEVANT DRAWINGS AND SPECIFICATIONS.

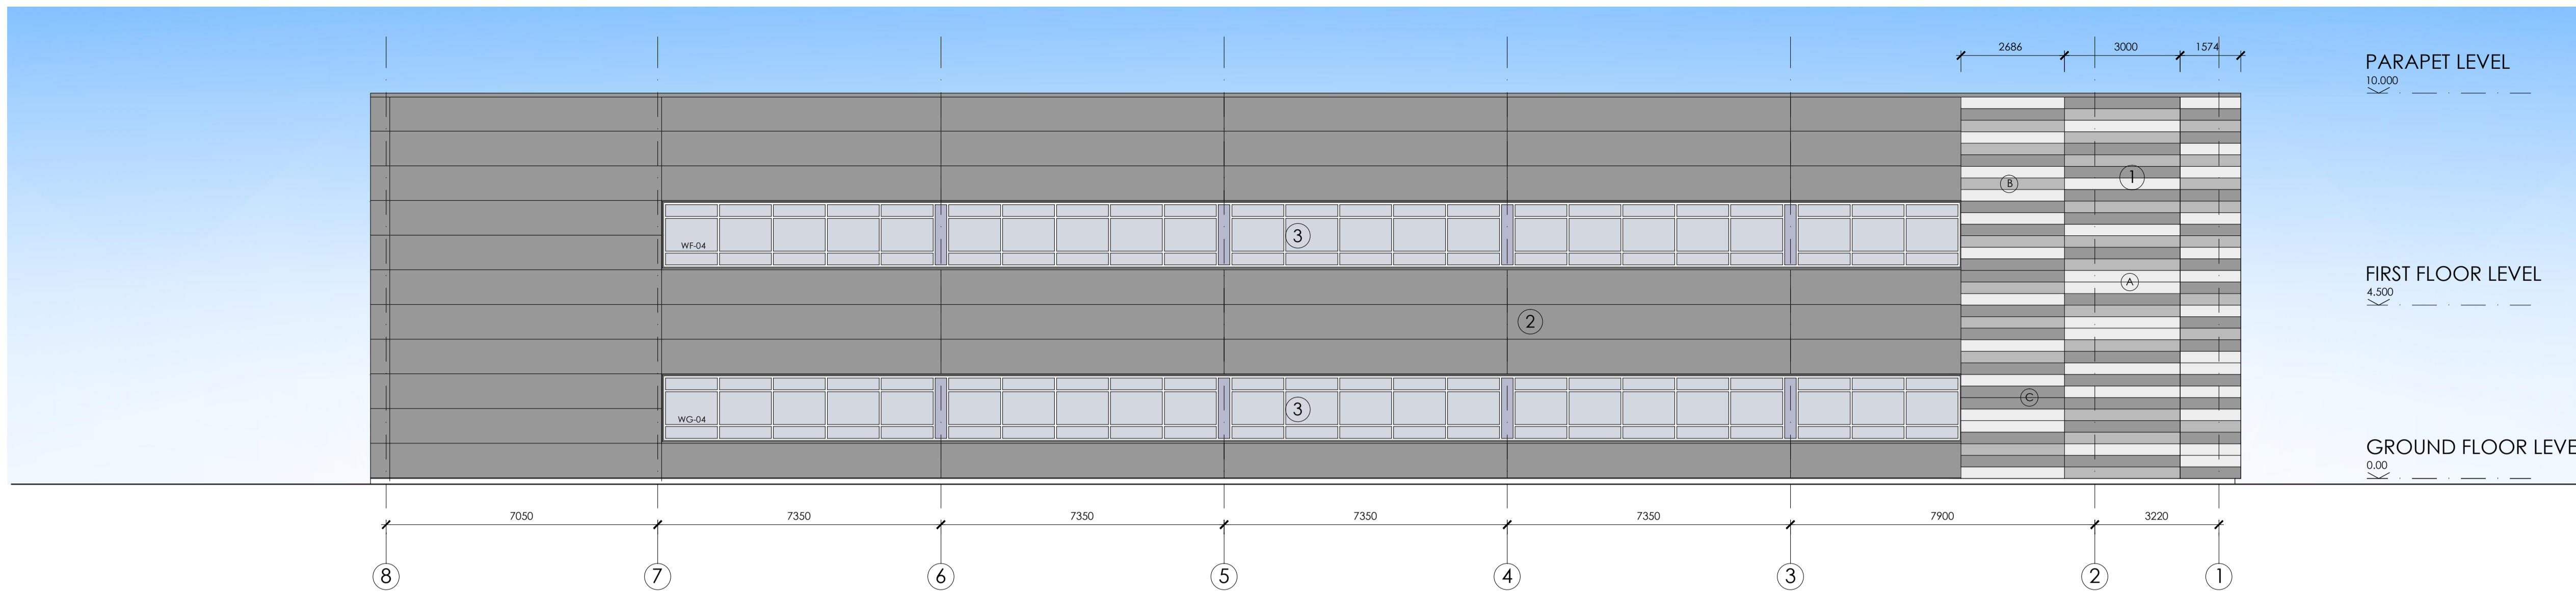

NORTH ELEVATION
SCALE 1:100

- ① **HORIZONTAL WALL PROFILE 1**
EQUITONE RAIN SCREEN CLADDING PANELS - HUNG FROM RAINSCREEN SUPPORT SYSTEM WITH INSULATED CLADDING KARRIER SYSTEM SECURED BEHIND
COLOUR : VARIES
U VALUE : TO BRUKL DOCUMENT


- COLOUR / SHADE KEY**
- A COLOUR : LIGHT GREY
REF : N161 PALE MIST
- B COLOUR : MID GREY
REF : N211 CLASSIC GREY
- C COLOUR : DARK GREY
REF : N251 ANTHRACITE

- ② **HORIZONTAL WALL PROFILE 2**
KINGSPAN QUADCORE EVOLUTION RECESS INSULATED COMPOSITE FLAT PANEL CLADDING SYSTEM
THICKNESS : 100mm
COLOUR : BASALT GREY - RAL 7012 TBC
U VALUE : TO BRUKL DOCUMENT


- ③ **CURTAIN WALLING / WINDOWS**
FULLY THERMALLY BROKEN, POLYESTER POWDER COATED ALUMINIUM WINDOW SYSTEM COMPLETE WITH FACTORY SEALED DOUBLE GLAZED UNITS. SPANDREL PANELS ARE TO BE PILKINGTON SPANDREL GLASS (OR SIMILAR) OPAQUE GLASS PANELS.
COLOUR : BASALT GREY - RAL 7012 TBC

- COLOUR / SHADE KEY**
- GLASS - CLEAR (GREY TINT)
- GLASS - LOOK-A-LIKE SPANDREL PANEL
OUTER PANE - CLEAR (GREY TINT) TBC
INNER PANE - RAL 7024 ENAMELLED PANE TBC


- ④ **VERTICAL CLADDING JOINTS**
KINGSPAN QUADCORE EVOLUTION RECESS JOINTS - 10MM WIDE VERTICAL RECESS JOINTS TO MATCH HORIZONTAL JOINT LINES WITH FOLDED EDGES WHERE PANEL ENDS OCCUR

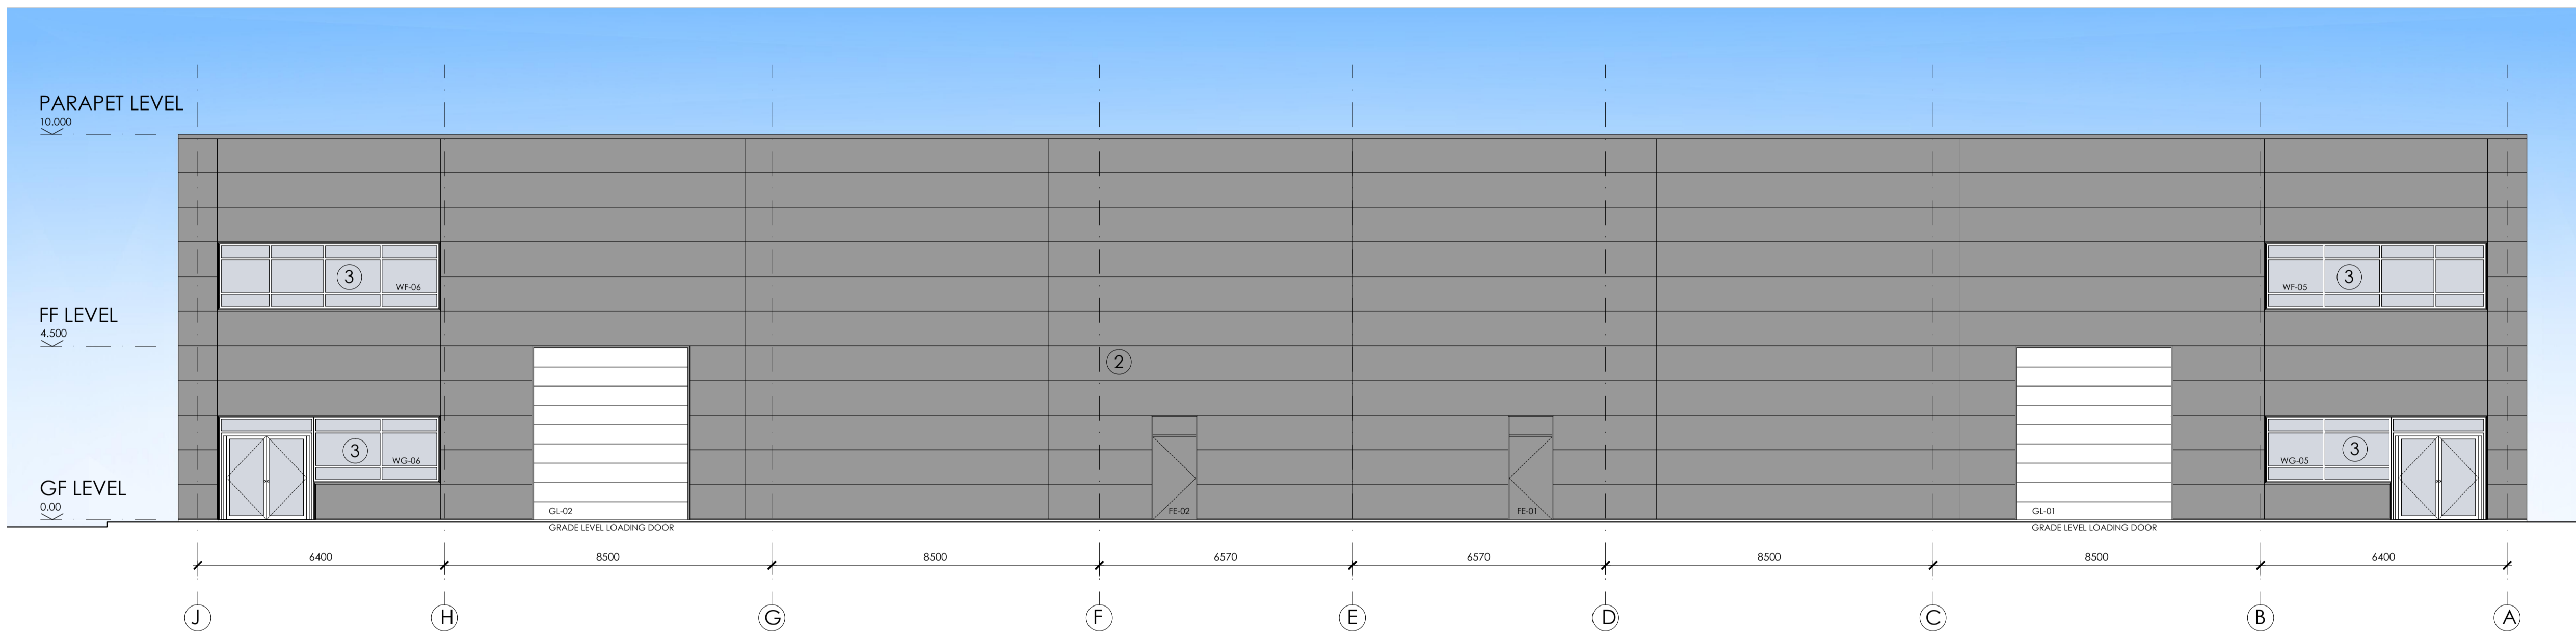

EAST ELEVATION
SCALE 1:100

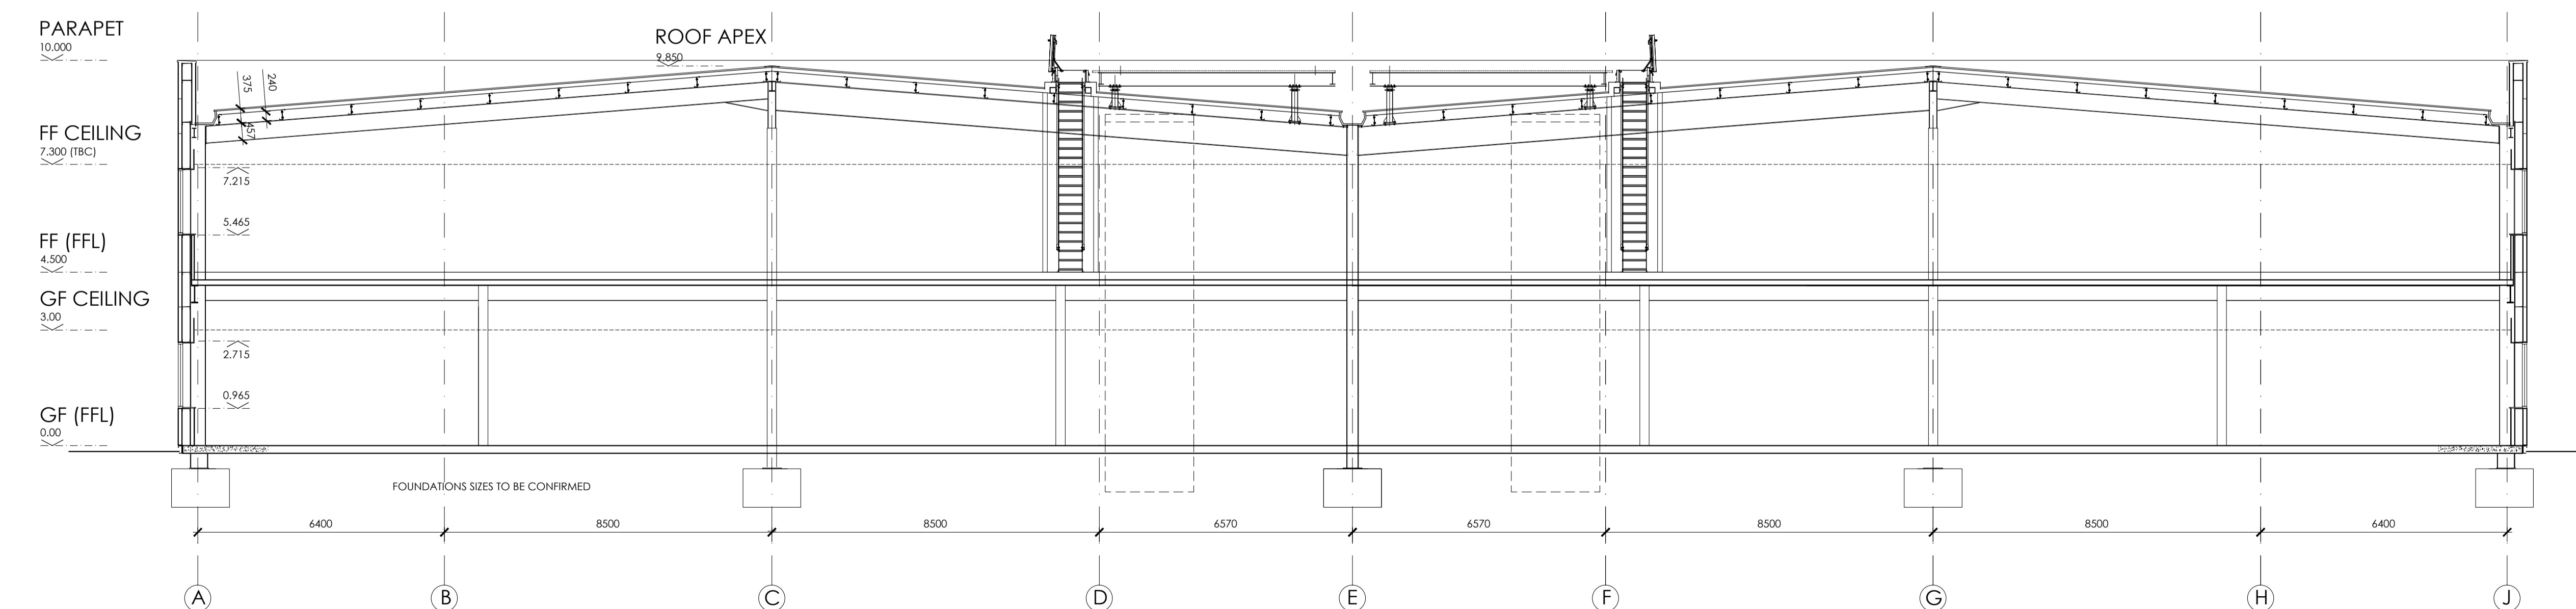

INDICATIVE SECTION
SCALE 1:100

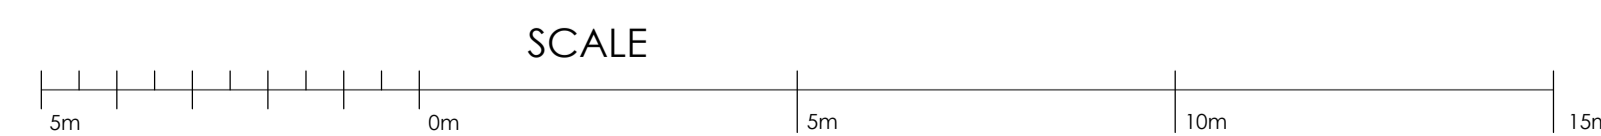

PLANNING ISSUE

PL2	PLANNING ISSUE 2	IB	03.11.21	MD
PL1	PLANNING ISSUE 1	IB	27.09.21	MD

REV. AMENDMENT DRAWN DATE AUTHD

client: HILL STREET HOLDINGS

project: OXFORD TECHNOLOGY PARK

site: LANGFORD LANE
KIDLINGTON, OXFORDSHIRE

content: BUILDING 5A & 5B
PROPOSED ELEVATIONS 2 & SECTION

date: AUG 2021

scale: 1 : 100 @ A1

ALL DIMENSIONS TO BE CHECKED ON SITE

GARRETT | MCKEE
ARCHITECTS
RILEY HOUSE
RILEY ROAD
MARLOW
BUCKINGHAMSHIRE
T: 01628 907000
www.garrettmckee.co.uk

drg.no: 2613 - 15 revision: PL2