

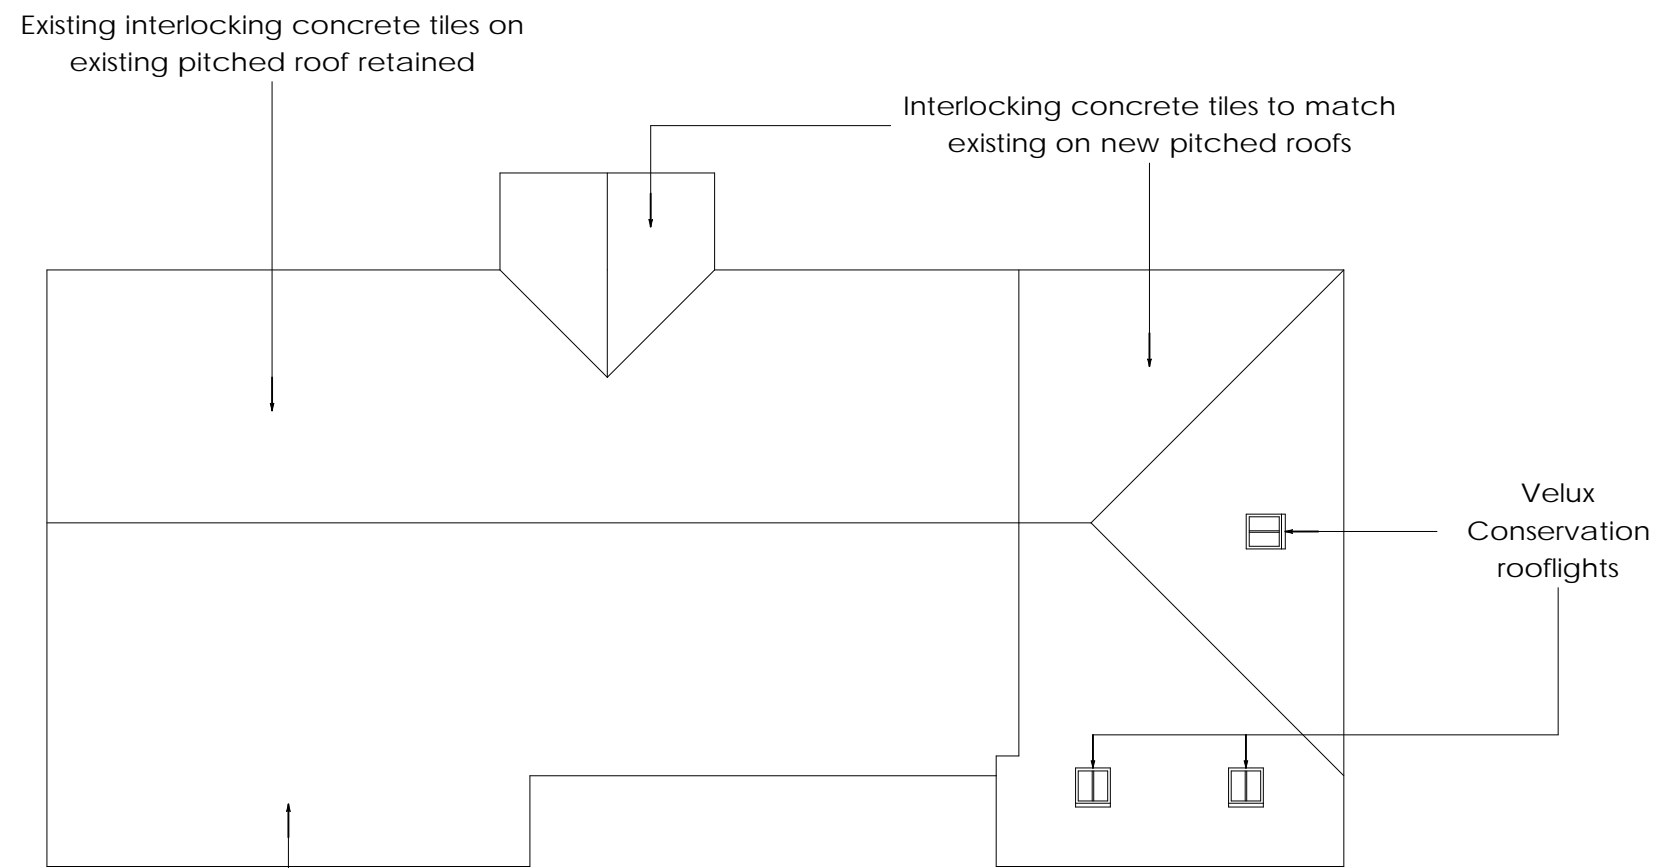


EXISTING ROOF PLAN

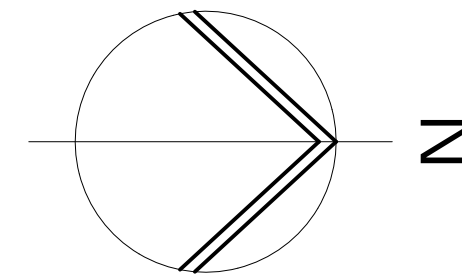

PROPOSED ROOF PLAN

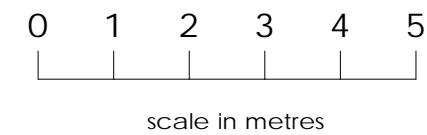

Moorhouse, Church Lane, Wendlebury, OX25 2PN.

Proposed extensions & alterations.

EXISTING & PROPOSED ROOF PLANS, scale 1:100

P3077/18A

copyright 2021 Selwyn Palmer Architects

01494 881273

selpalmerarchitects@gmail.com