


B
19 Proposed Roof Plan
1:100@A1

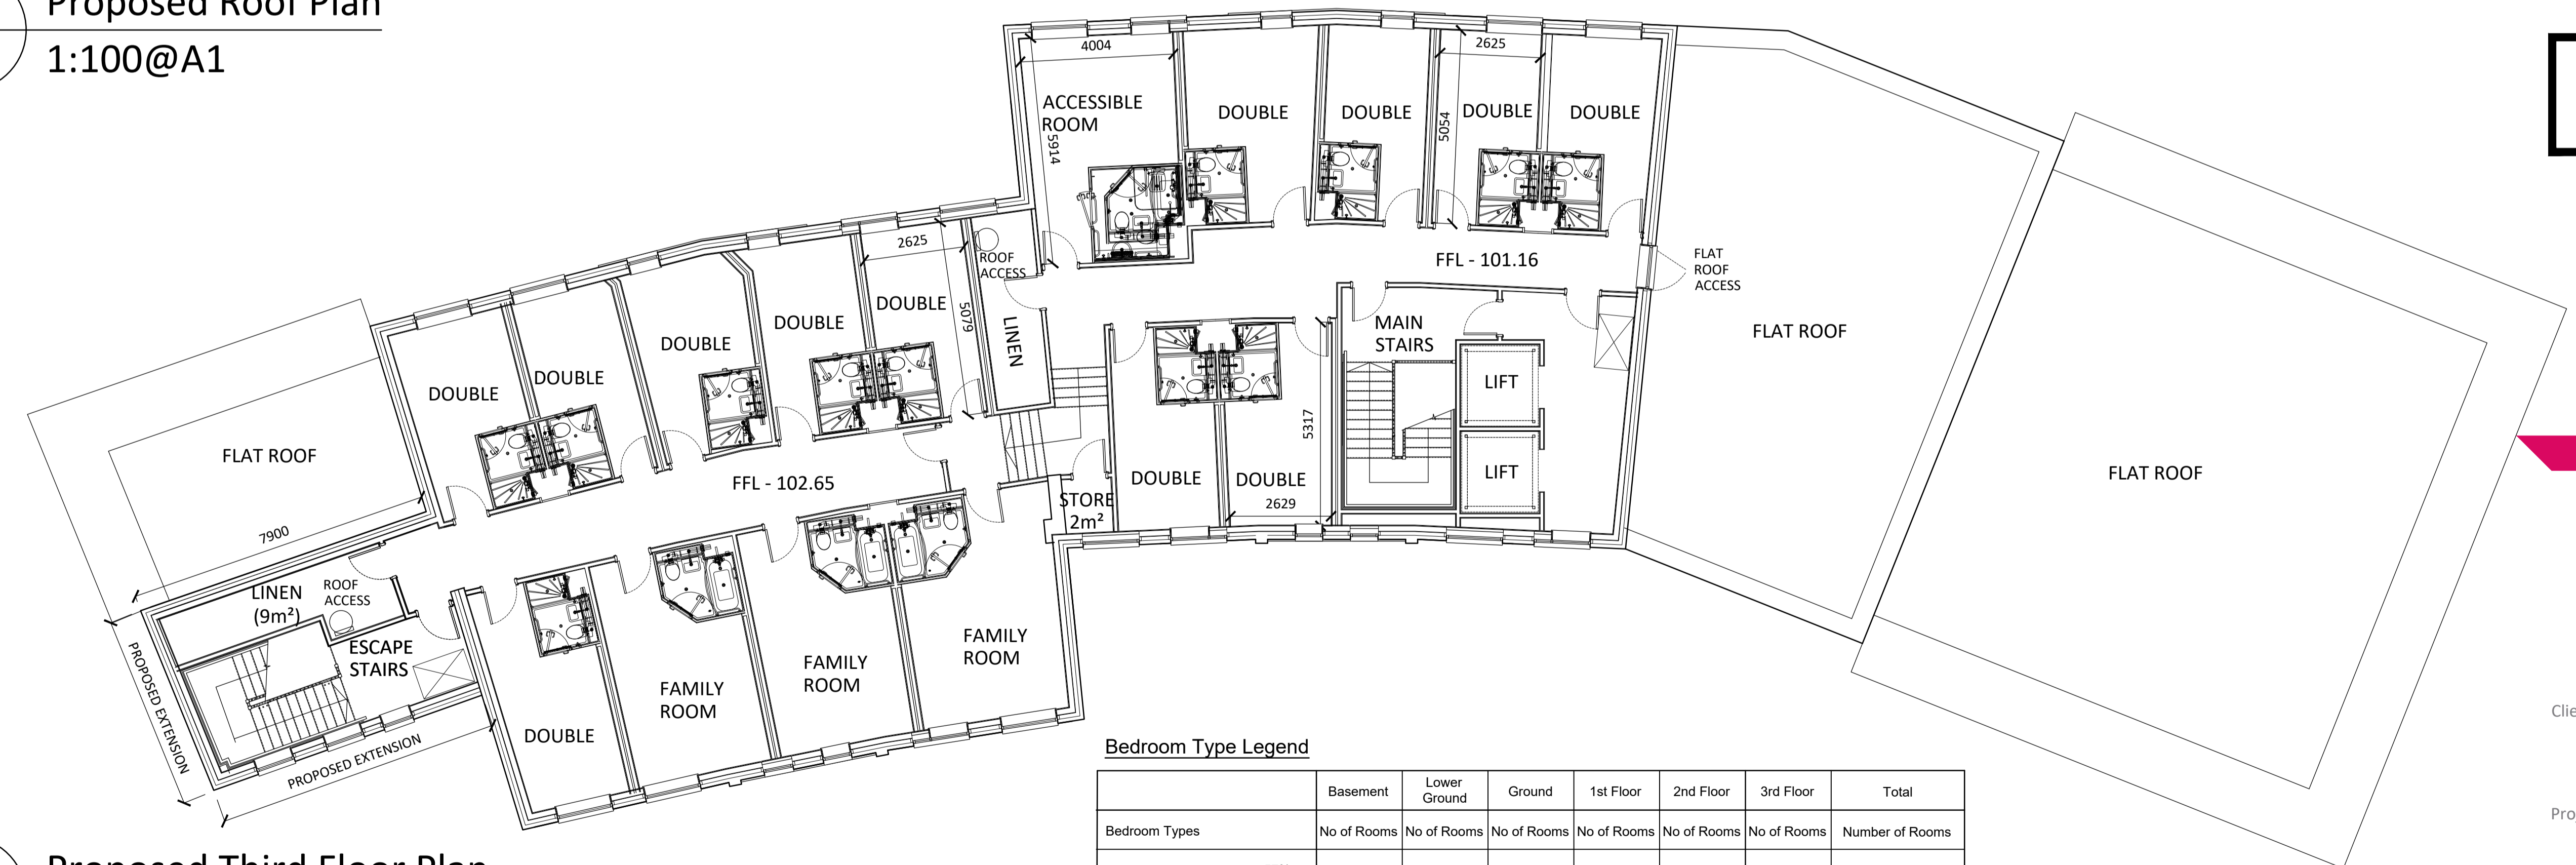

A
19 Proposed Third Floor Plan
1:100@A1

PLANNING

JWA Architects Limited
1st Floor, Old Town Hall,
Church Street,
Market Harborough
Leicestershire, LE16 7AA
T +44 (0) 1858 525343
E office@jwa-architects.co.uk
W www.jwa-architects.co.uk

Client: YOGOS

Project: PROPOSED TRAVELODGE
MIDDLETON ROAD
BANBURY
Drawing: PROPOSED
THIRD FLOOR PLAN
ROOF PLAN

Purpose: PLANNING Date: 01.11.21
Scale: 1:100@A1 Drawn: SPB
Dwg. No: J9347 - 19 Revision: A

Bedroom Type Legend

	Basement	Lower Ground	Ground	1st Floor	2nd Floor	3rd Floor	Total	
Bedroom Types	No of Rooms	No of Rooms	No of Rooms	No of Rooms	No of Rooms	No of Rooms	Number of Rooms	
Squeeze Double room	57%	0	3	10	13	12	12	50
Double room	12%	0	3	0	5	2	0	10
Squeeze Family room	7%	0	0	0	5	1	0	6
Family room	18%	0	1	4	4	4	3	16
Accessible Room	6%	0	0	1	2	1	1	5
Total No. rooms	0	7	15	29	20	16	87	

