

**PLANNING**




JWA Architects Limited  
 1st Floor, Old Town Hall,  
 Church Street,  
 Market Harborough  
 Leicestershire, LE16 7AA  
 T +44 (0) 1858 525343  
 E office@jwa-architects.co.uk  
 W www.jwa-architects.co.uk

**A** Proposed First Floor Plan  
**17** 1:100@A1

**Bedroom Type Legend**

	Basement	Lower Ground	Ground	1st Floor	2nd Floor	3rd Floor	Total
Bedroom Types	No of Rooms	No of Rooms	No of Rooms	No of Rooms	No of Rooms	No of Rooms	Number of Rooms
Squeeze Double room 57%	0	3	10	13	12	12	50
Double room 12%	0	3	0	5	2	0	10
Squeeze Family room 7%	0	0	0	5	1	0	6
Family room 18%	0	1	4	4	4	3	16
Accessible Room 6%	0	0	1	2	1	1	5
<b>Total No. rooms</b>	<b>0</b>	<b>7</b>	<b>15</b>	<b>29</b>	<b>20</b>	<b>16</b>	<b>87</b>

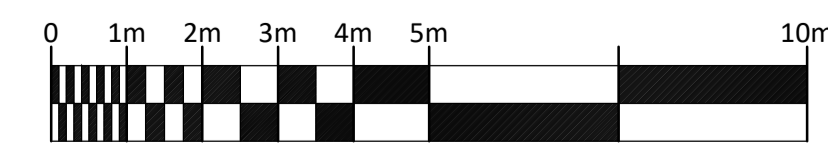

Client: YOGOS

Project: PROPOSED TRAVELODGE  
 MIDDLETON ROAD  
 BANBURY

Drawing: PROPOSED  
 FIRST FLOOR  
 PLAN

Purpose: PLANNING Date: 01.11.21  
 Scale: 1:100@A1 Drawn: SPB  
 Dwg. No: J9347 - 17 Revision: A