


B Proposed Roof Plan
19 1:100@A1

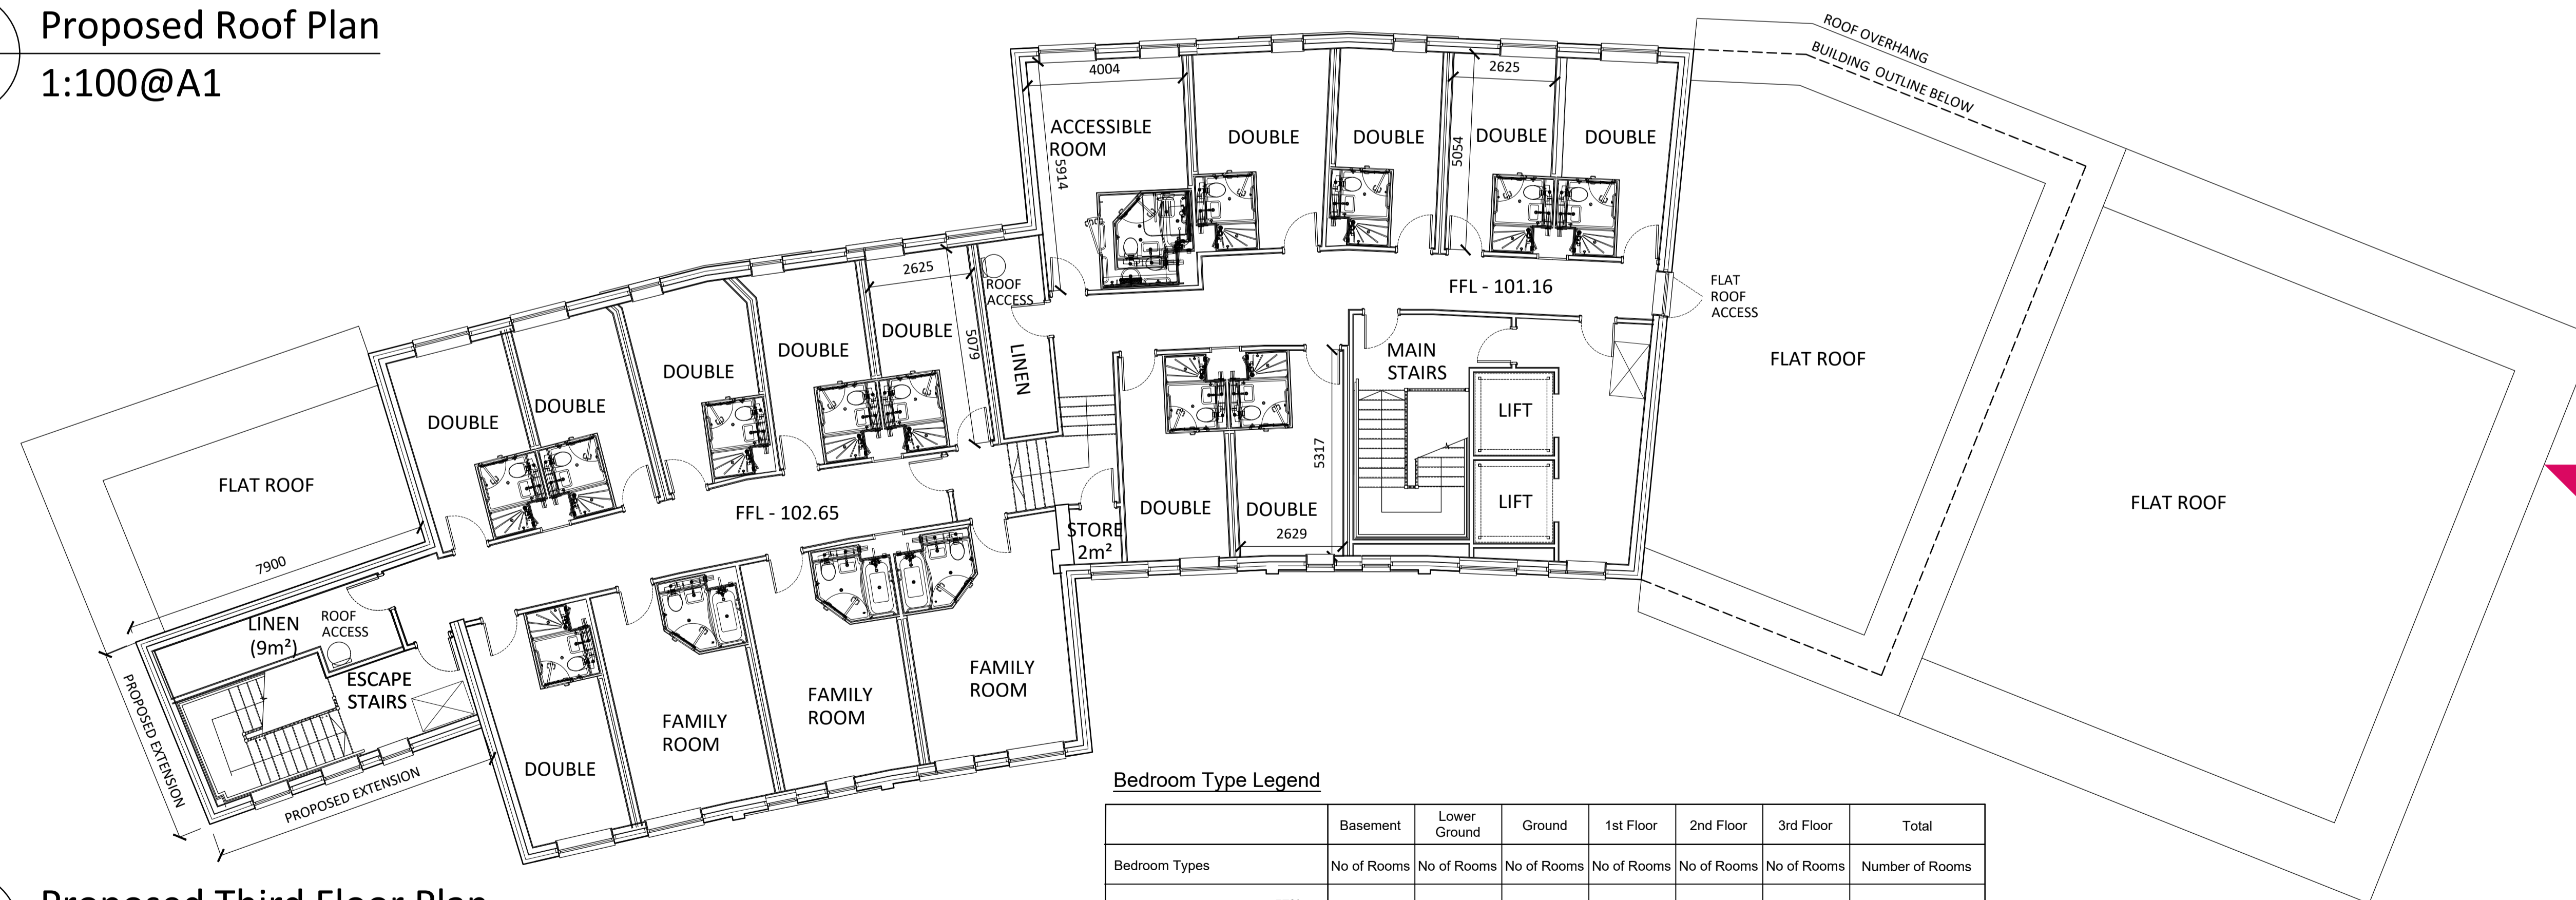

A Proposed Third Floor Plan
19 1:100@A1

Bedroom Type Legend

	Basement	Lower Ground	Ground	1st Floor	2nd Floor	3rd Floor	Total
Bedroom Types	No of Rooms	No of Rooms	No of Rooms	No of Rooms	No of Rooms	No of Rooms	Number of Rooms
Squeeze Double room	57%	0	3	10	13	12	12
Double room	12%	0	3	0	5	2	0
Squeeze Family room	7%	0	0	0	5	1	0
Family room	18%	0	1	4	4	4	3
Accessible Room	6%	0	0	1	2	1	1
Total No. rooms	0	7	15	29	20	16	87

PLANNING



JWA Architects Limited
1st Floor, Old Town Hall,
Church Street,
Market Harborough
Leicestershire, LE16 7AA
T +44 (0) 1858 525343
E office@jwa-architects.co.uk
W www.jwa-architects.co.uk

Client: YOGOS

Project: PROPOSED TRAVELDGE
MIDDLETON ROAD
BANBURY
Drawing: PROPOSED
THIRD FLOOR PLAN
ROOF PLAN

Purpose: PLANNING Date: 01.11.21
Scale: 1:100@A1 Drawn: SPB
Dwg. No: J9347 - 19 Revision: B

