


A Proposed Ground Floor Plan
16 1:100@A1

PLANNING

JWA Architects Limited
1st Floor, Old Town Hall,
Church Street,
Market Harborough
Leicestershire, LE16 7AA
T +44 (0) 1858 525343
E office@jwa-architects.co.uk
W www.jwa-architects.co.uk

Bedroom Type Legend

	Basement	Lower Ground	Ground	1st Floor	2nd Floor	3rd Floor	Total
Bedroom Types	No of Rooms	No of Rooms	No of Rooms	No of Rooms	No of Rooms	No of Rooms	Number of Rooms
Squeeze Double room 57%	0	3	10	13	12	12	50
Double room 12%	0	3	0	5	2	0	10
Squeeze Family room 7%	0	0	0	5	1	0	6
Family room 18%	0	1	4	4	4	3	16
Accessible Room 6%	0	0	1	2	1	1	5
Total No. rooms	0	7	15	29	20	16	87

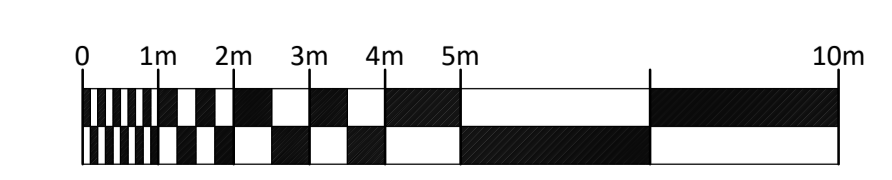

Client: YOGOS

Project: PROPOSED TRAVELODGE
MIDDLETON ROAD
BANBURY

Drawing: PROPOSED
GROUND FLOOR
PLAN

Purpose: PLANNING Date: 01.11.21
Scale: 1:100@A1 Drawn: SPB
Dwg. No: J9347 - 16 Revision: B